


0406-127

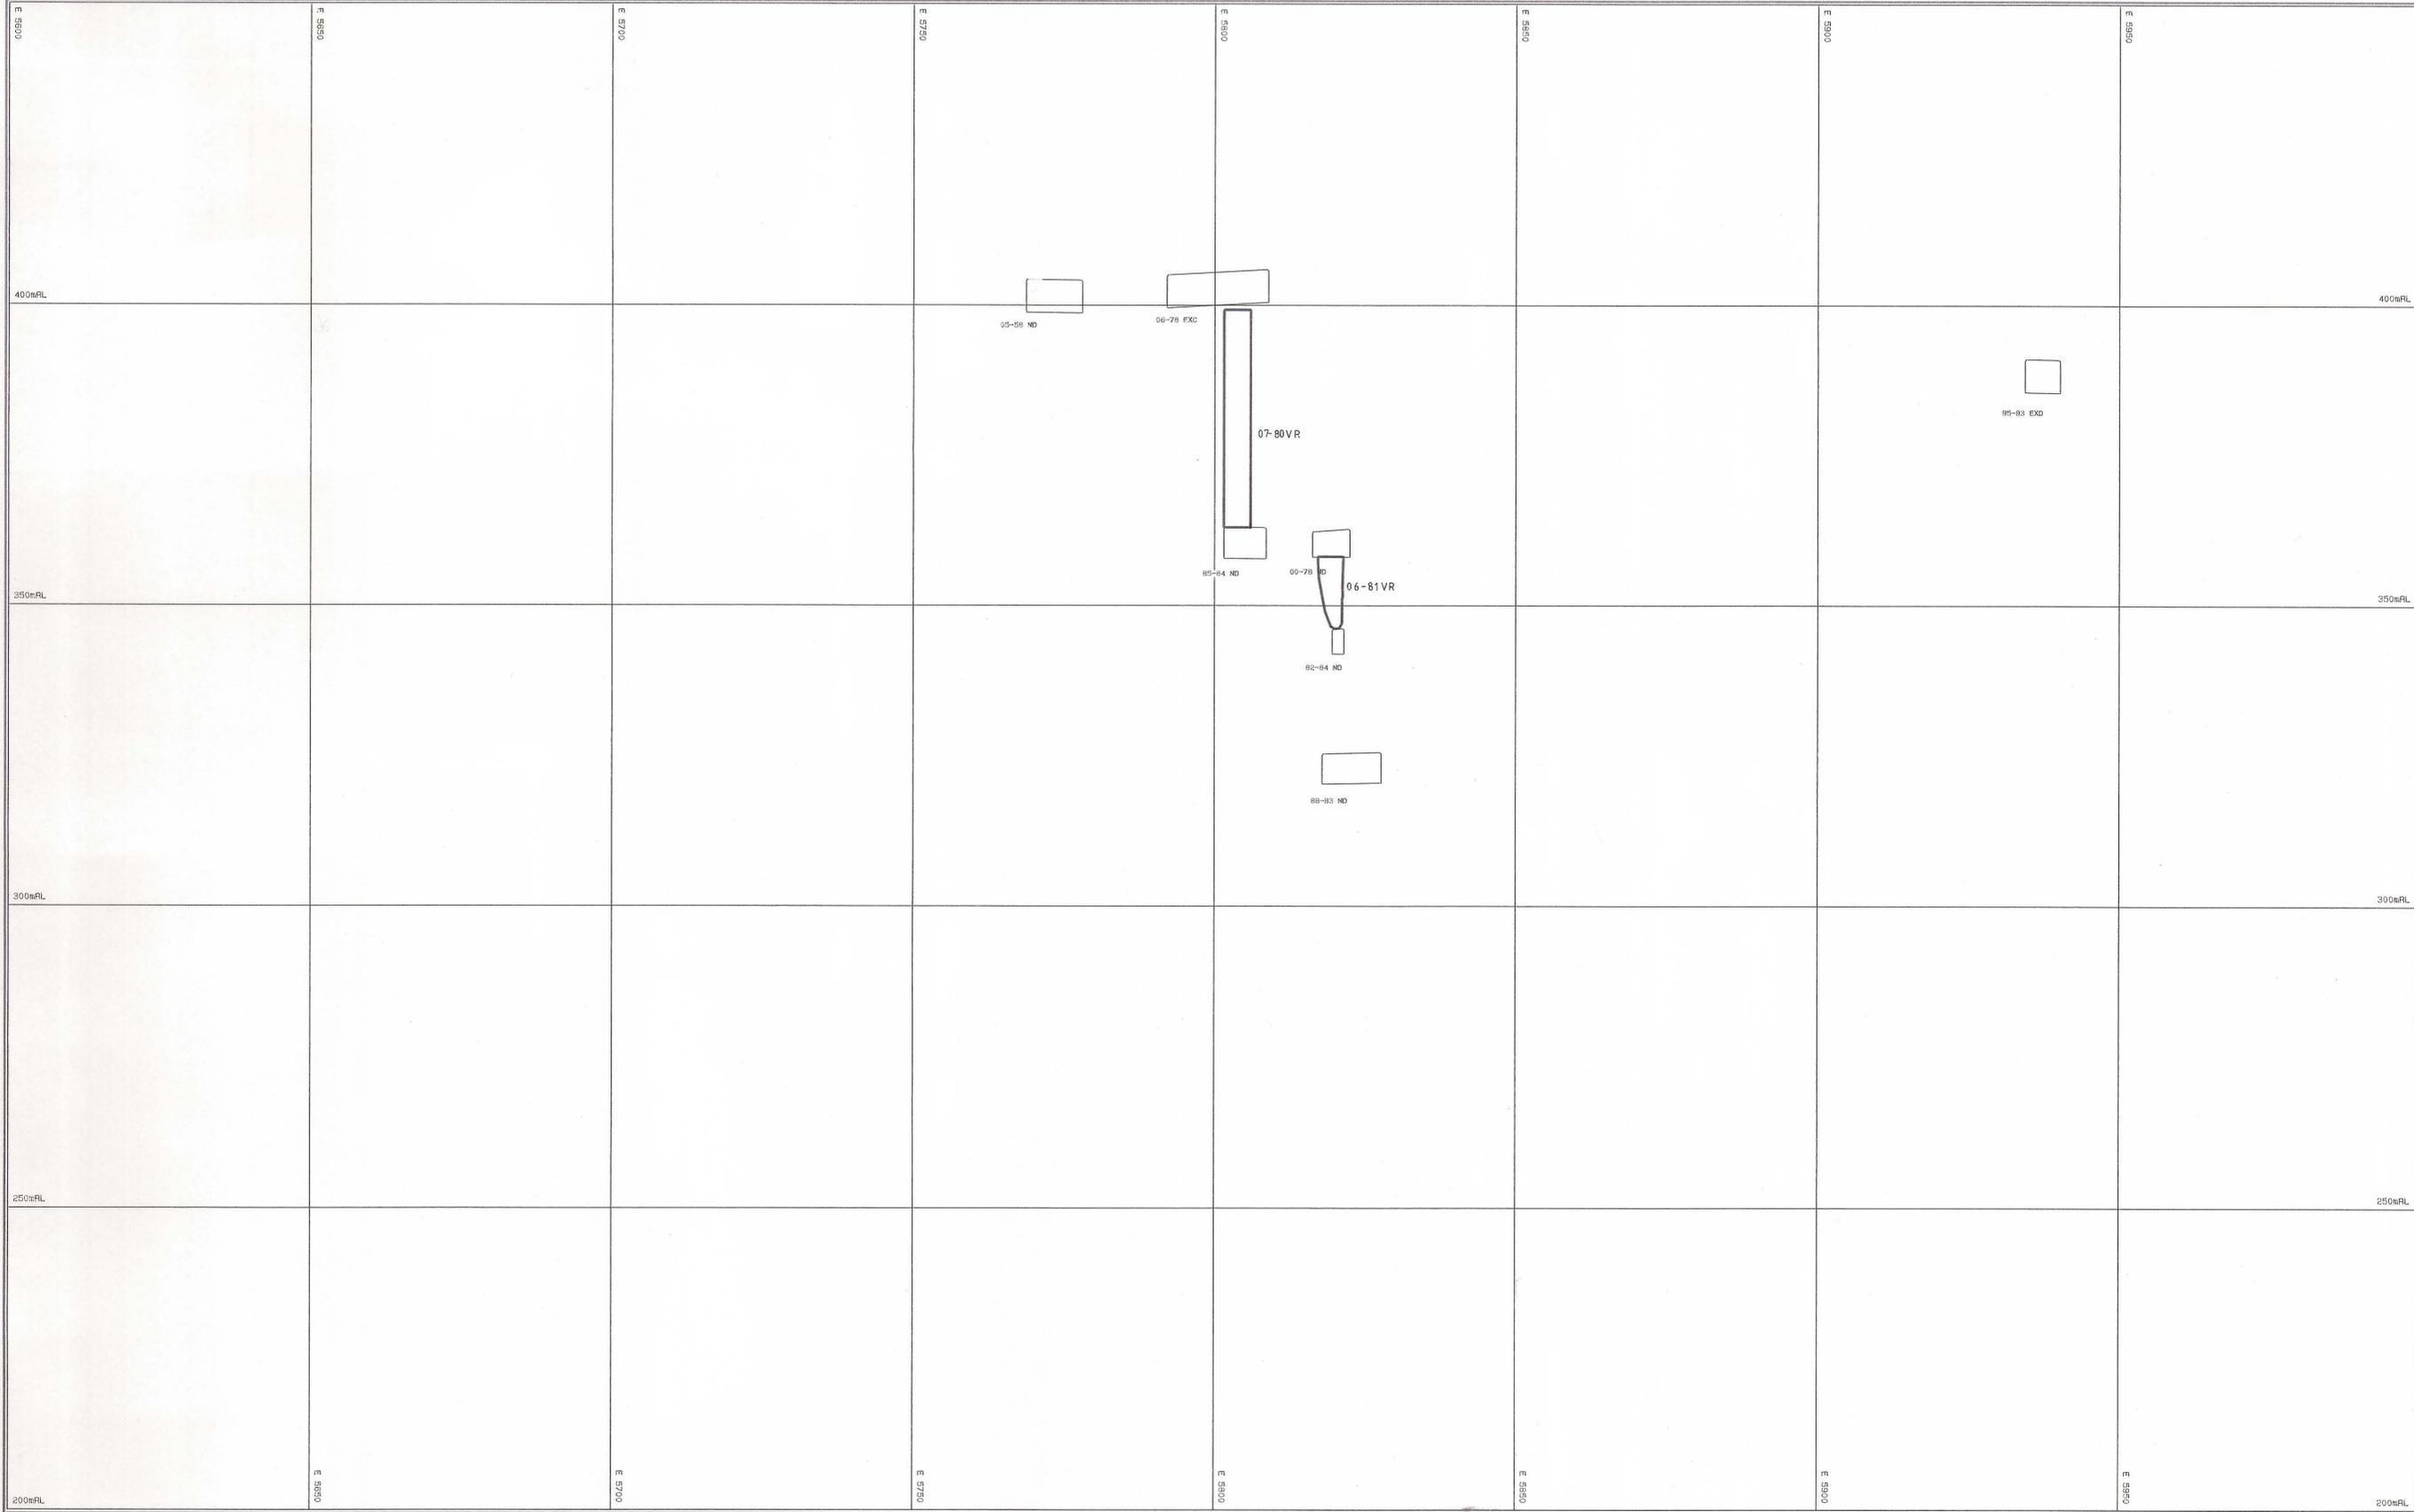

KEY

- HP = PROBE HOLE
- HA = COMP. AIR HOLE
- NV = VENT HOLE
- HE = ELECTRICAL HOLE
- HM = WATER HOLE
- HF = FILL HOLE

REV	DATE	REVISION	DRAWN	CND	APP	APP



SCALE 1: 500

DRAWN		9-MAR-93
CHECKED	RLP	9-3-93
DESIGNED		
DESIGN CND.		
DESIGN APP.		
PROJECT APP.		

ABERFOYLE RESOURCES LTD.
HELLYER DIVISION

CROSS SECTION
 11070 NORTH

Drawing No. REF 200 Y
 REVISION



MEVAV.PP