



DATUM R.L. 635.0

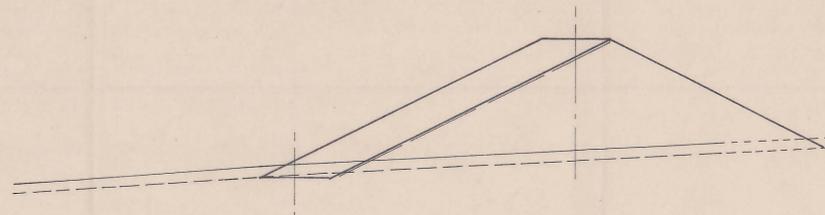


620+0

DATUM R.L. 635.0

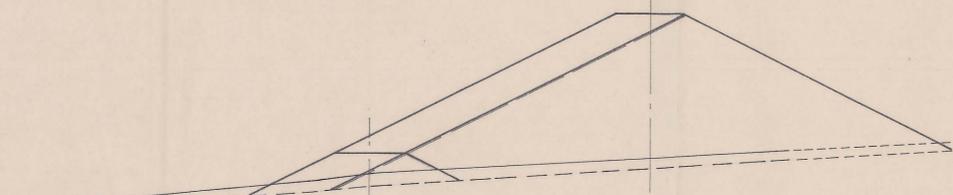


600+0

DATUM R.L. 632.0

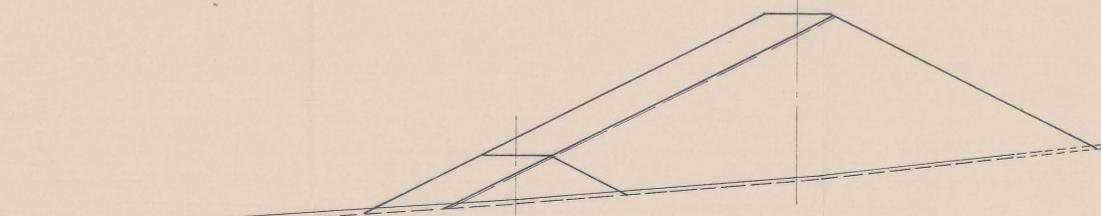


580+0

DATUM R.L. 632.0


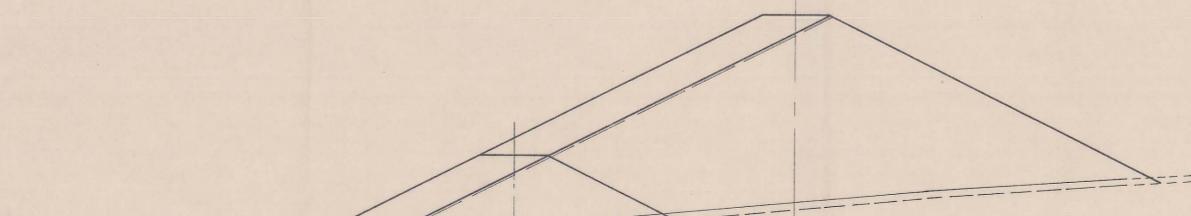


560+0

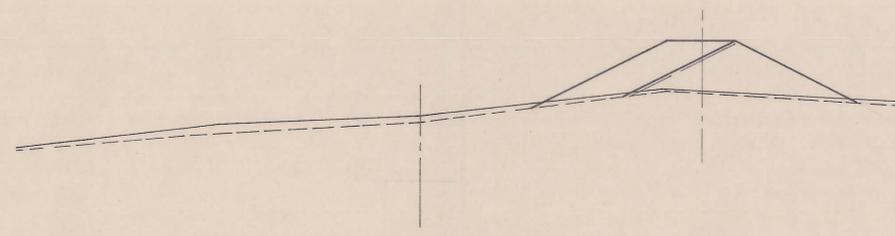

DATUM R.L. 632.0

640+0

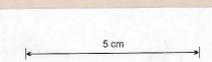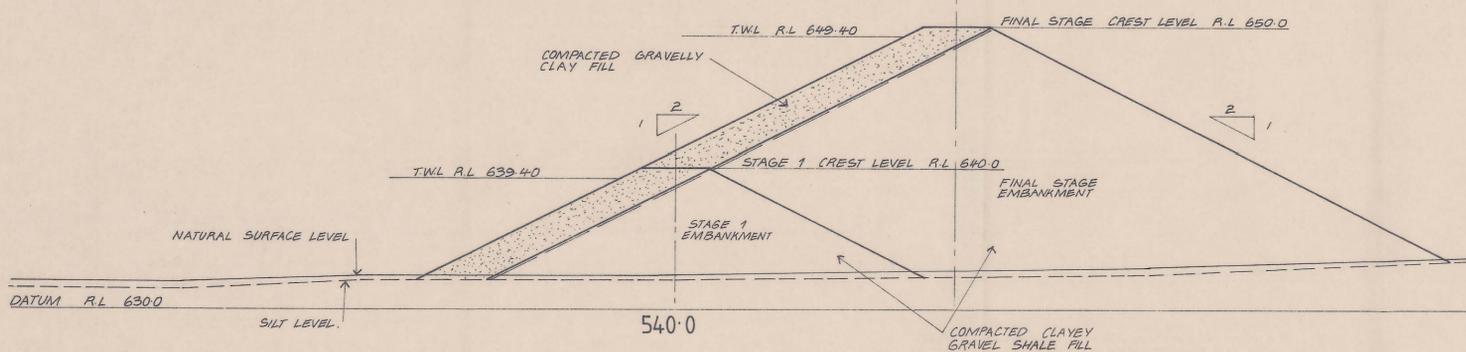

**PRELIMINARY**

R. M. FOSTER & ASSOCIATES  
 CONSULTING CHARTERED ENGINEERS  
 DEVONPORT  
 BURNIE  
 HOBART  
 ABERFOYLE RESOURCES LIMITED  
 HELLYER DIVISION  
 Proposed RESIDUE STORAGE DAM  
 CROSS SECTIONS - CHGE. 540+0 - 620+0

REVISION No.	DESCRIPTION	DATE

SCALE	1:250	DESIGNED	M.A.C.	DRAWING No.
APPROVED		DRAWN	C.W.M.	W/G 3587
		CHECKED		
		DATE	29/3/88	
				SHEET 6

0406\_439

000910009