



- SECTION A - A -
SCALE 1:50

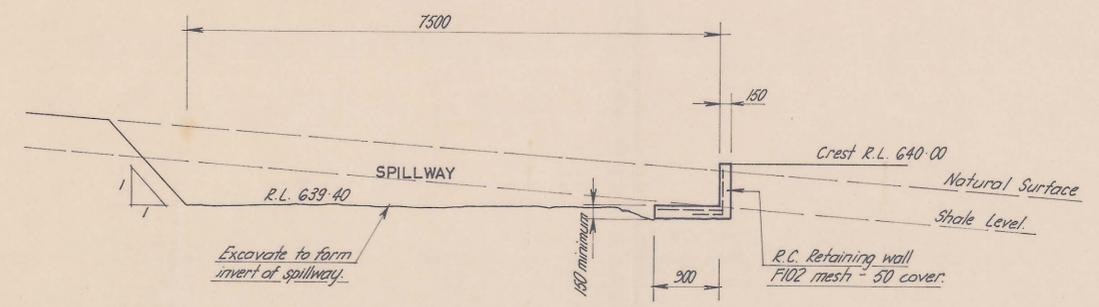

- SECTION B - B -
SCALE 1:50

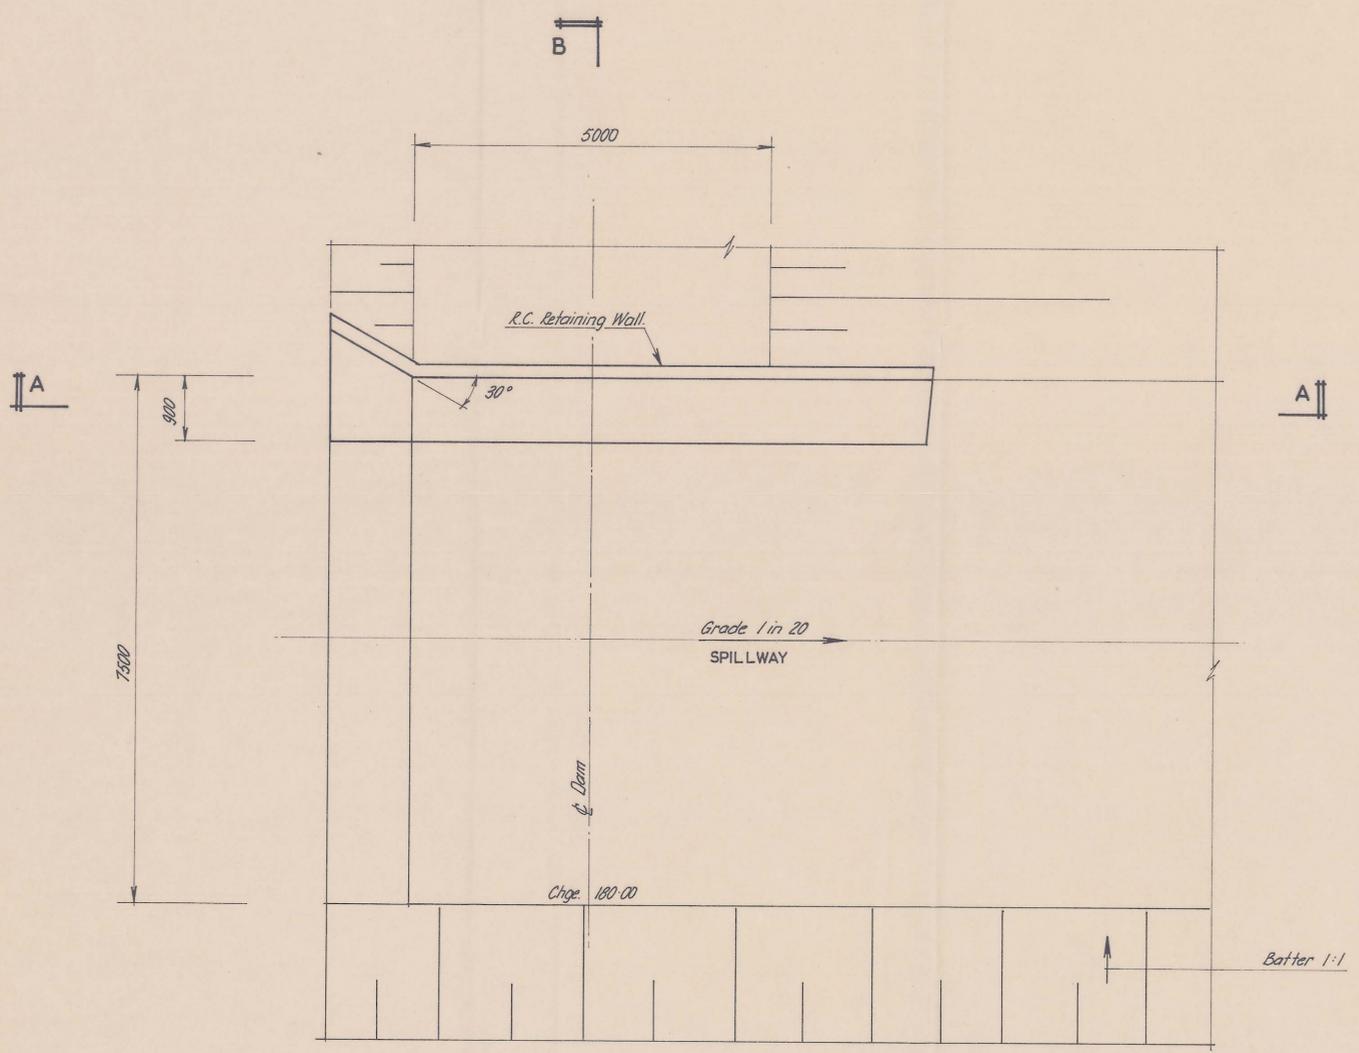

- PLAN -
SCALE 1:50

REF FILE 518.5-3

PRELIMINARY

R. M. FOSTER & ASSOCIATES
CONSULTING CHARTERED ENGINEERS
DEVONPORT
BURNIE
HOBART

ABERFOYLE RESOURCES LIMITED
HELLYER DIVISION
RESIDUE STORAGE DAM
SPILLWAY - PLAN AND SECTIONS

6-6-88

SCALE	1:50	DESIGNED	M. A. C.	DRAWING No.
APPROVED		DRAWN	J. L. L.	W/G 3587
		CHECKED		
		DATE	29/3/88	
REVISION No	DESCRIPTION	DATE		SHEET 7



0406_440

0009/10010