

FINAL STAGE CREST LEVEL R.L. 650.0

STAGE 1 CREST LEVEL R.L. 640.0

STAGE 1 TWL 639.40


NATURAL SURFACE

DATUM R.L. 620.0

NATURAL SURFACE LEVEL	640.5	639.0	639.4	637.5	637.0	637.2	637.2	637.9	639.3	637.8	634.8	629.7	625.9	625.3	625.7	627.5	629.8	632.3	634.6	636.7	638.9	641.1	643.9	
CHAINAGE	180.0	200.0	220.0	240.0	260.0	280.0	300.0	320.0	340.0	360.0	380.0	400.0	420.0	440.0	460.0	480.0	500.0	520.0	540.0	560.0	580.0	600.0	620.0	640.0

LONGITUDINAL SECTION

SCALES HOR 1:1000
VER 1:200

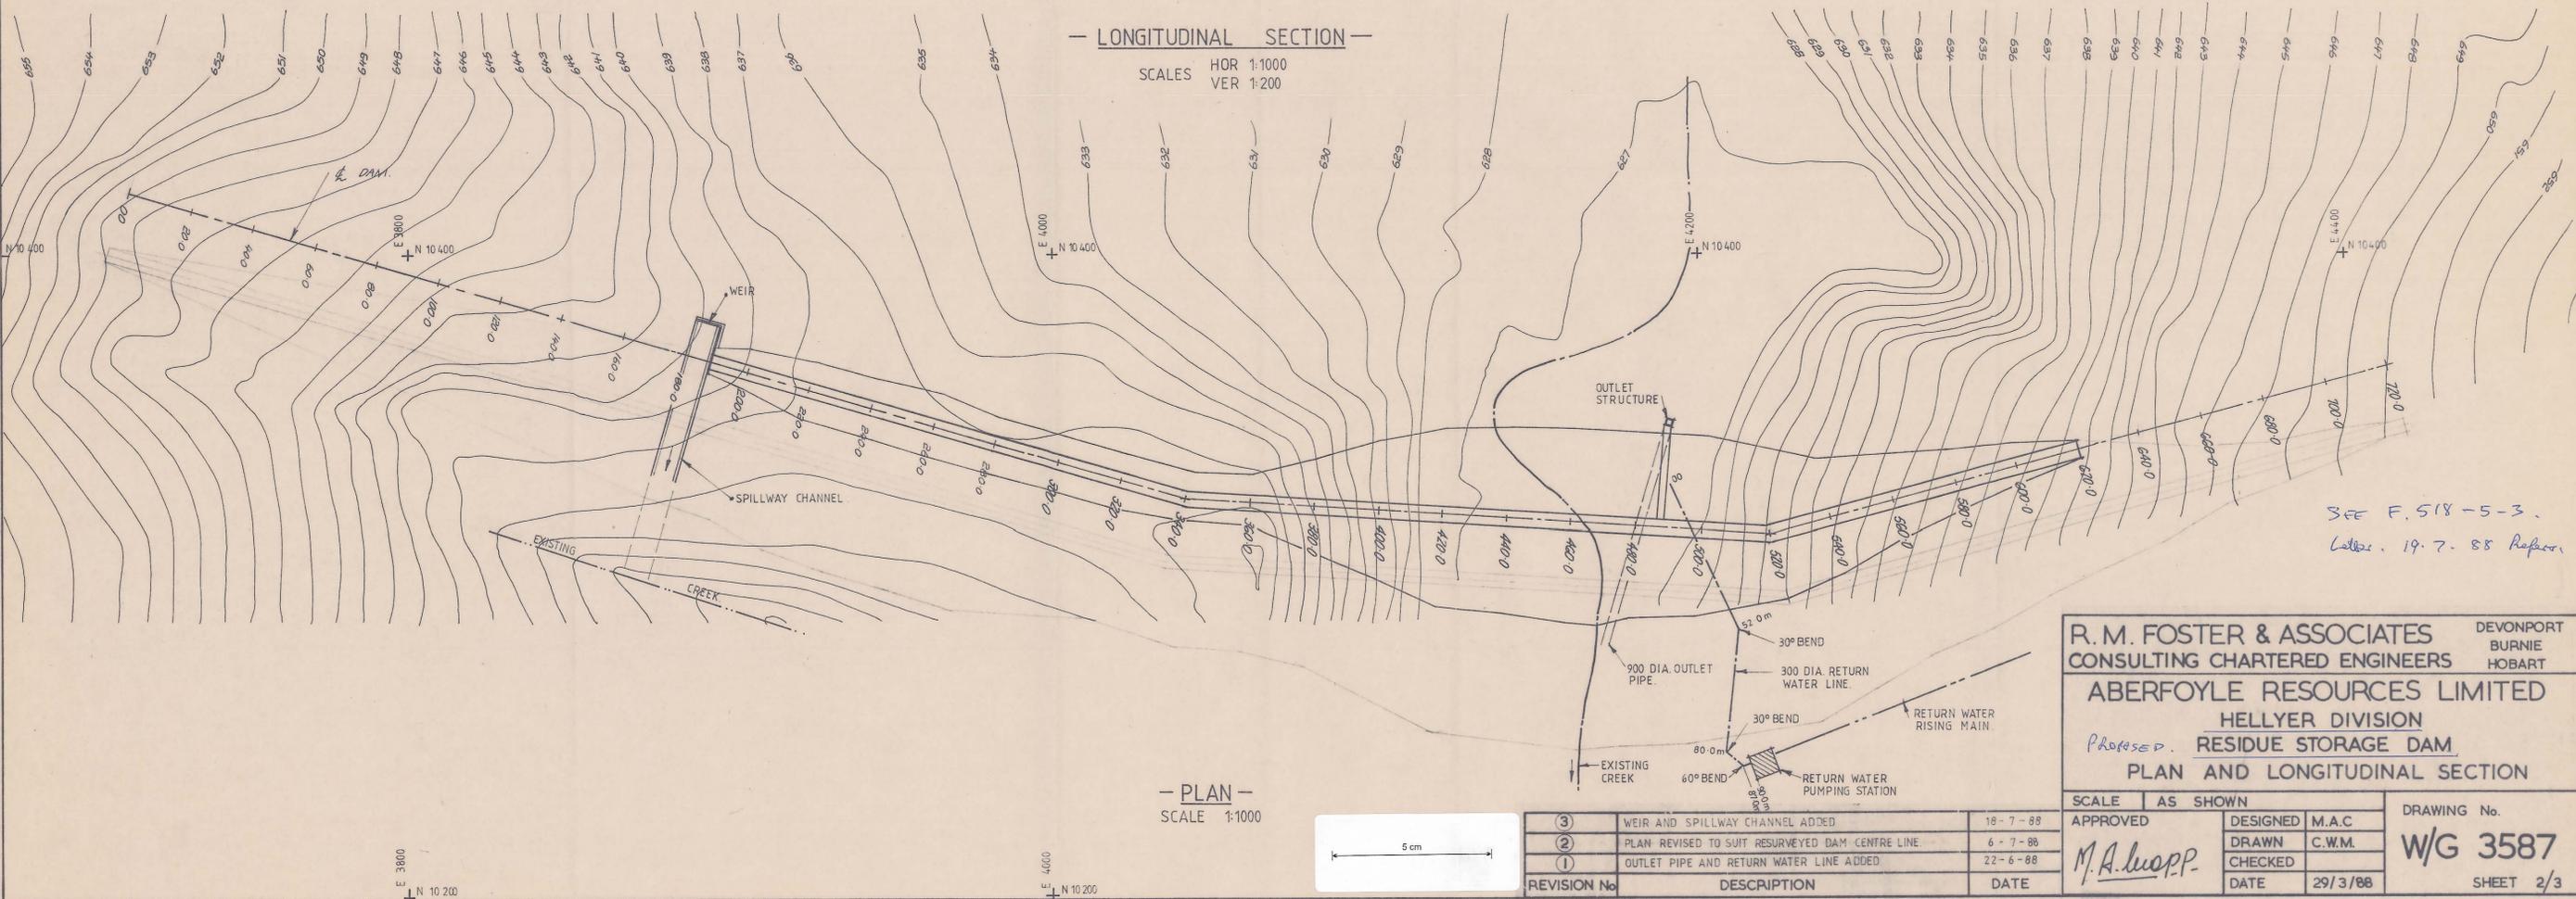

PLAN SCALE 1:1000

SEE F.518-5-3.
Letter 19.7.88 Refers.

R. M. FOSTER & ASSOCIATES DEVONPORT
CONSULTING CHARTERED ENGINEERS BURNIE
HOBART

ABERFOYLE RESOURCES LIMITED
HELLYER DIVISION
Proposed **RESIDUE STORAGE DAM**
PLAN AND LONGITUDINAL SECTION

SCALE	AS SHOWN	DESIGNED	M.A.C.	DRAWING No.
APPROVED		DRAWN	C.W.M.	
		CHECKED		W/G 3587
		DATE	29/3/88	

DATE 29/3/88 SHEET 2/3

REVISION No.	DESCRIPTION	DATE
③	WEIR AND SPILLWAY CHANNEL ADDED	18-7-88
②	PLAN REVISED TO SUIT RESURVEYED DAM CENTRE LINE	6-7-88
①	OUTLET PIPE AND RETURN WATER LINE ADDED	22-6-88

0406_442

0009/0012