


0454 - 004

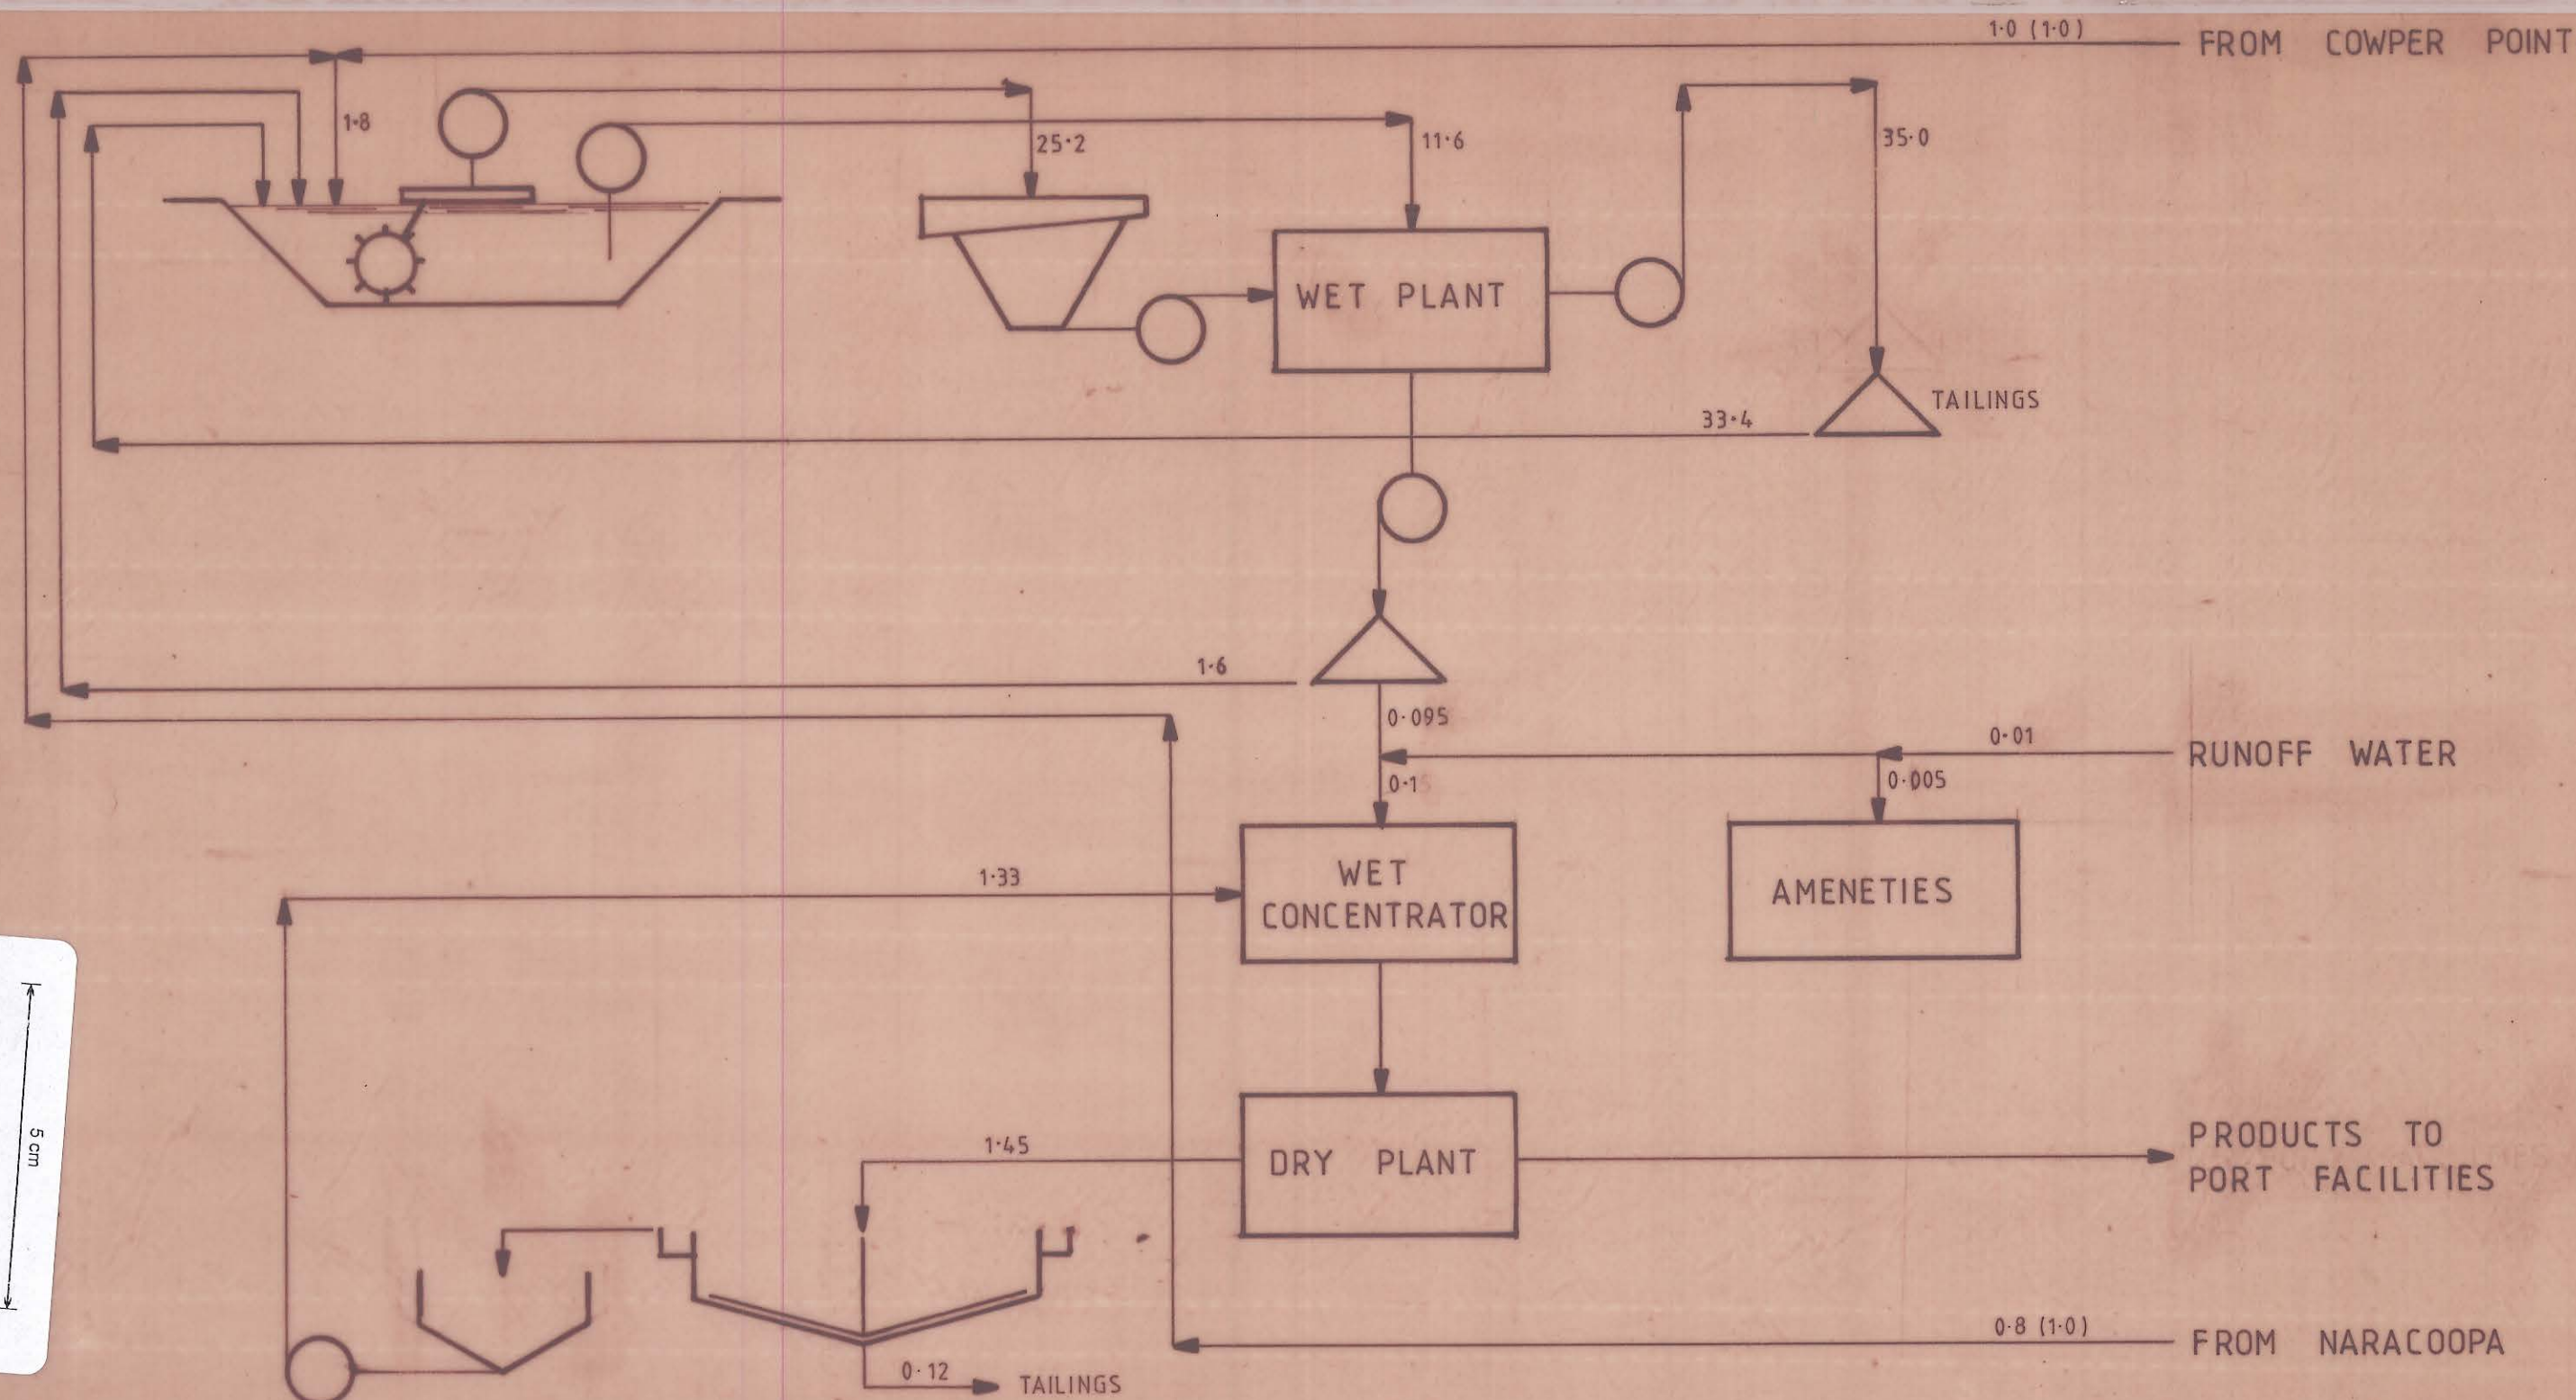

© PEKO-WALLSEND OPERATIONS LIMITED 19____. PEKO-WALLSEND OPERATIONS LIMITED is the owner of the copyright subsisting in this drawing and these designs, specifications and instructions. They must not be used, reproduced or copied in whole or in part, in any form or by any means, nor may the information therein contained, which is confidential to PEKO-WALLSEND OPERATIONS LIMITED and its related company WARMAN INTERNATIONAL LTD, be disclosed to any person, without the prior written consent of PEKO-WALLSEND OPERATIONS LIMITED.

The drawing has been delivered and received on the express conditions that it may be used only for the specific purpose for which it has been provided, may not be used in any way which may injure or cause less directly or indirectly to PEKO-WALLSEND OPERATIONS LIMITED or WARMAN INTERNATIONAL LTD or any related corporation of either company and will be returned to WARMAN INTERNATIONAL LTD immediately on completion of the task for which it has been provided, or on demand.

WATER FLOWS IN ML / DAY - NOMINAL (MAX AVAILABLE)

4				APP.		NATIONAL MINERAL . SAND PTY. LTD. NARACOOPA MINERAL SANDS PLANT (KING ISLAND) PROPOSED WATER REQUIREMENTS - FLOWSHEET	REV.
3				CHECK			
2				DRN.	R.T.		
1				DATE	24.7.89		
No.	DESCRIPTION	BY	DATE	SCALE		WARMAN INTERNATIONAL LTD.	A3-1001-0-068
REVISIONS				_____			