




NEW JASPER MINE (Cu)  
(HEAZLEWOOD)

scale  
1" = 40'

PLAN

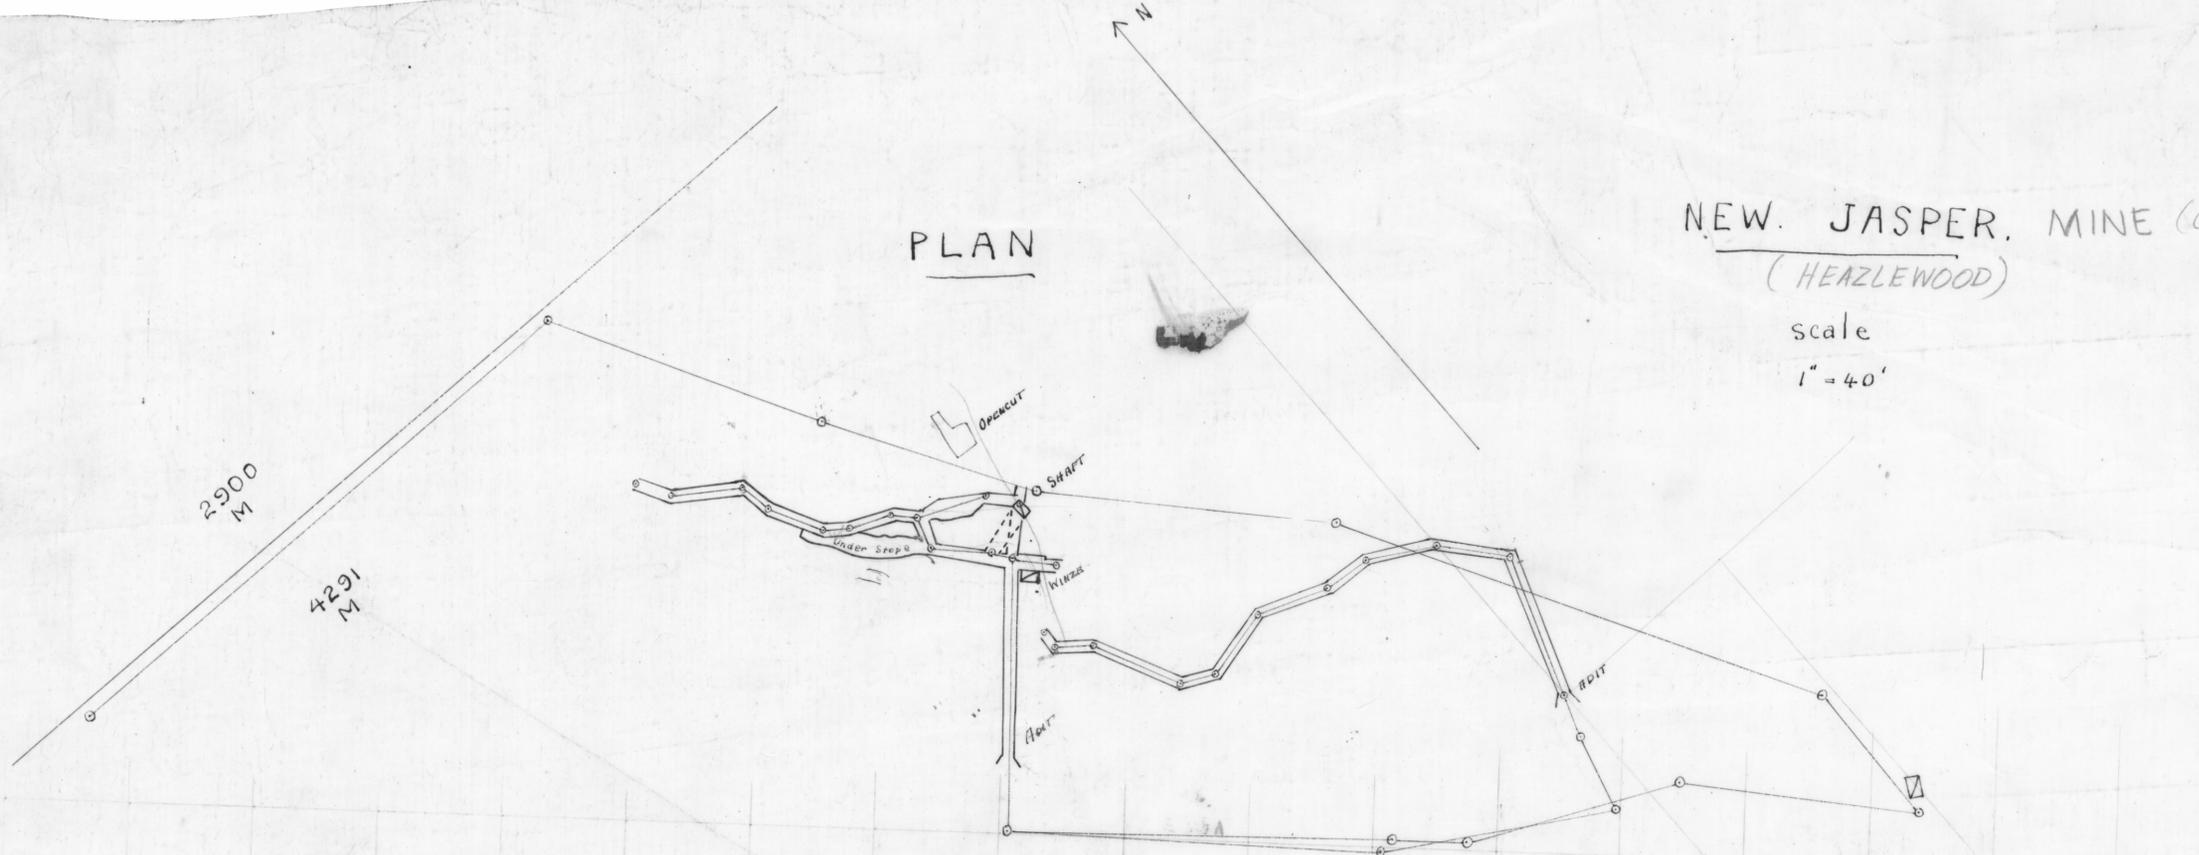

LONGITUDINAL SECTION

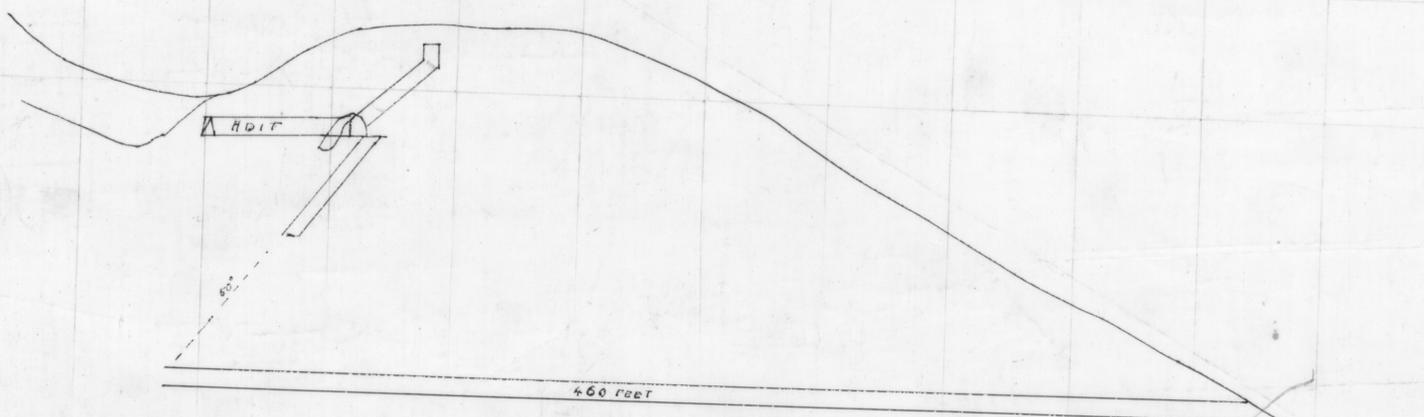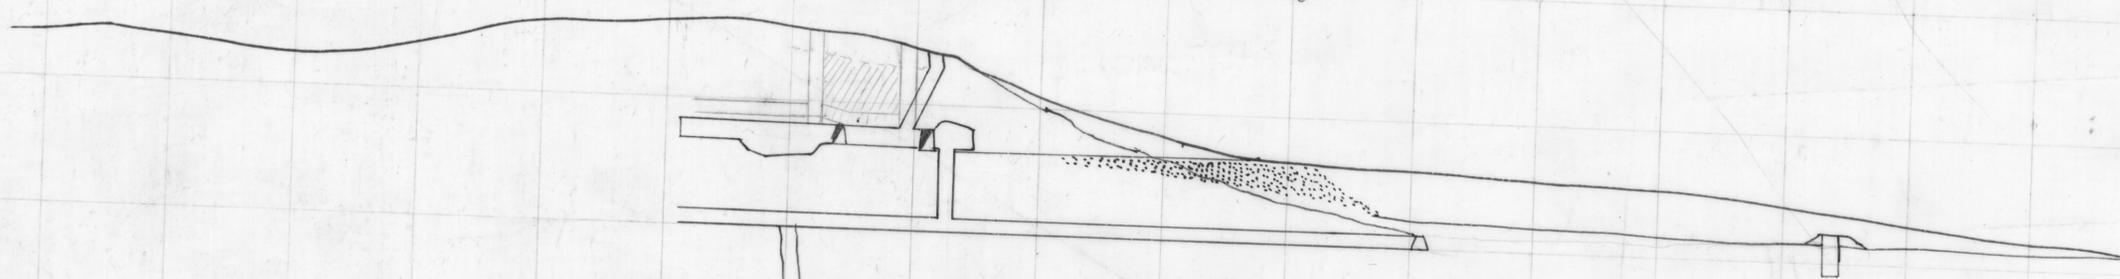

SECTION through WINZE, UNDER-HAND STOPE and OUTCROP  
showing position of ADIT to obtain 100 FT (vert) of BACKS

471

471

8-471

5 cm

78

471