


# - Long Tunnel Mine -

- Scale 40' to 1 inch -

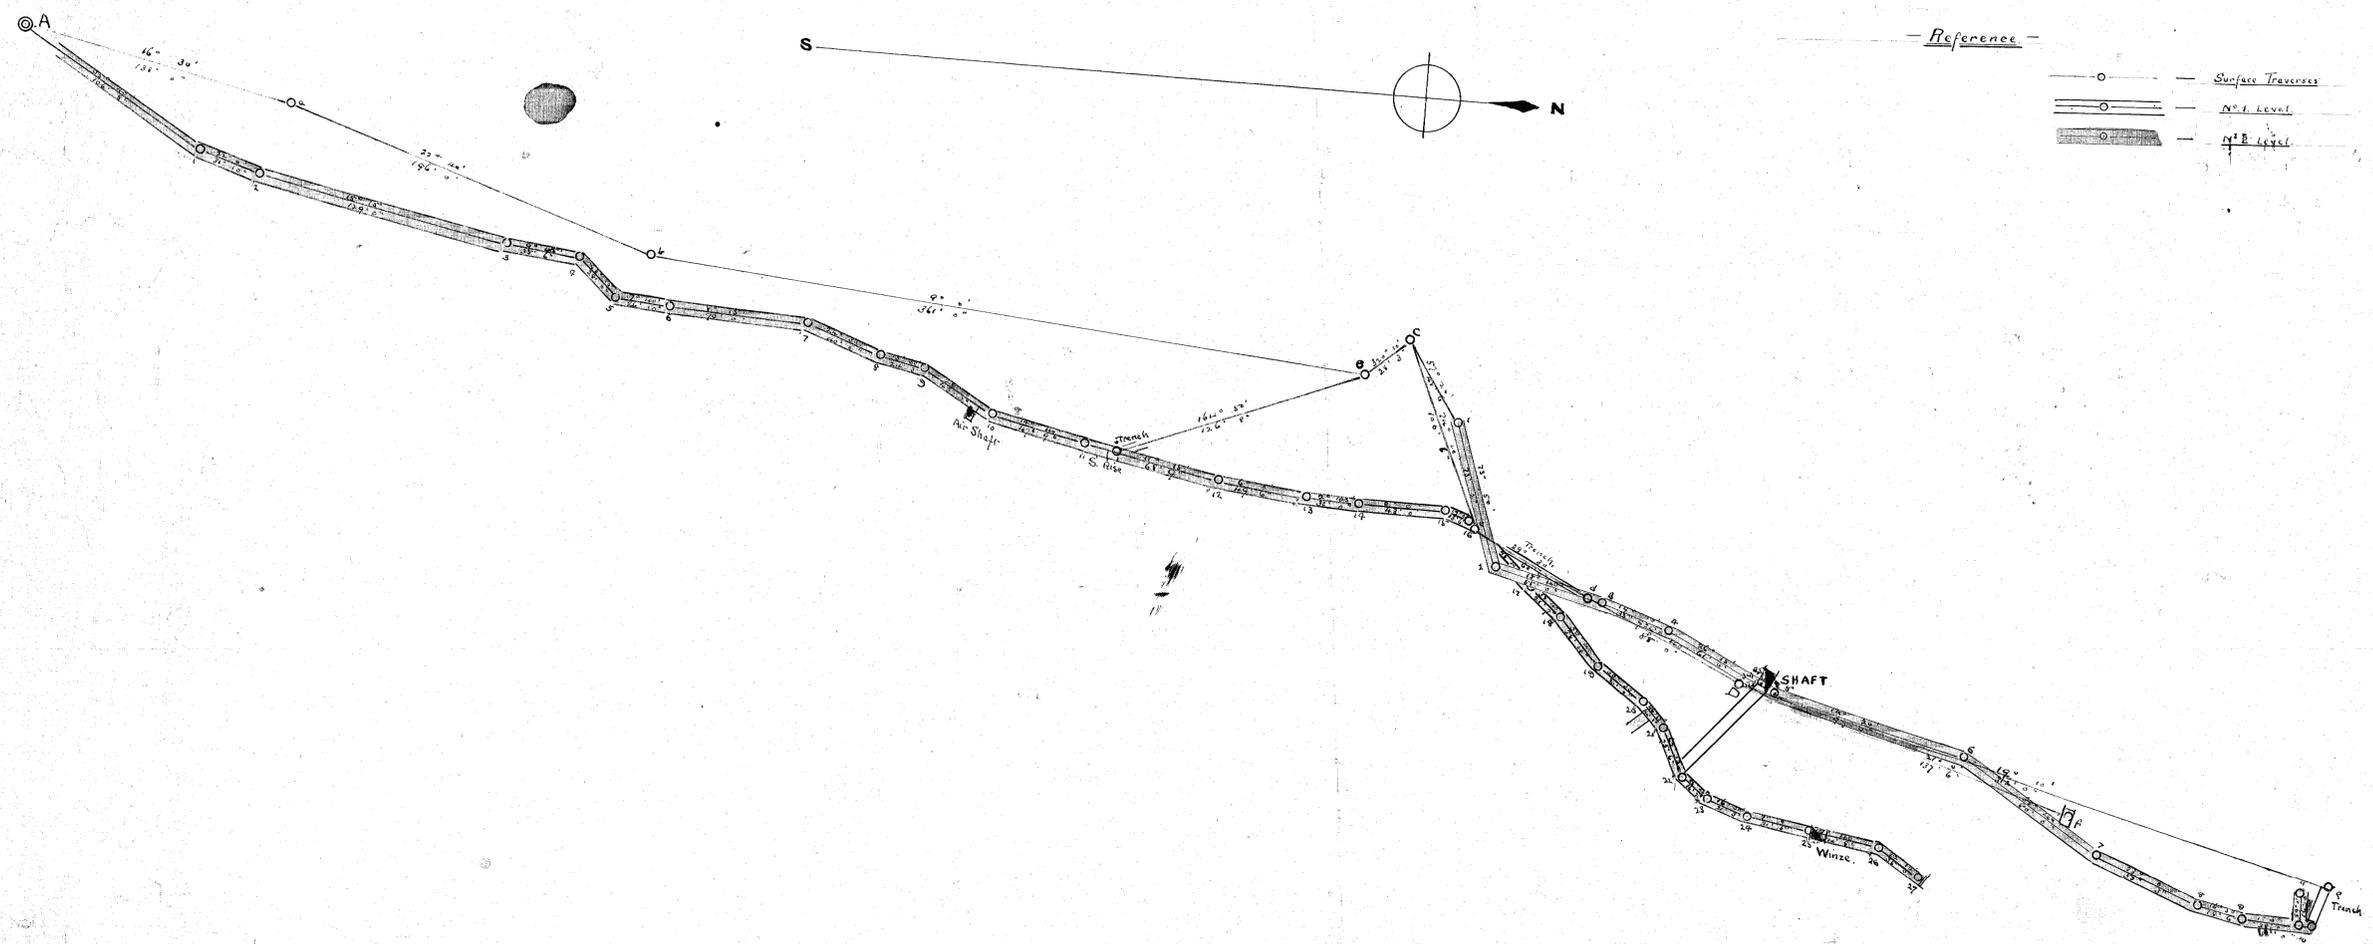

190-02



*W. W. Wain*  
Mine Manager  
29/1/00

190-01  
190-02  
Top Layer