

5 cm


472
123

MT STEWART MINE.

Surface
 No. 1 Tunnel.
 No. 2
 Main Shaft 200 Ft Level.



Scale
 1" = 40'

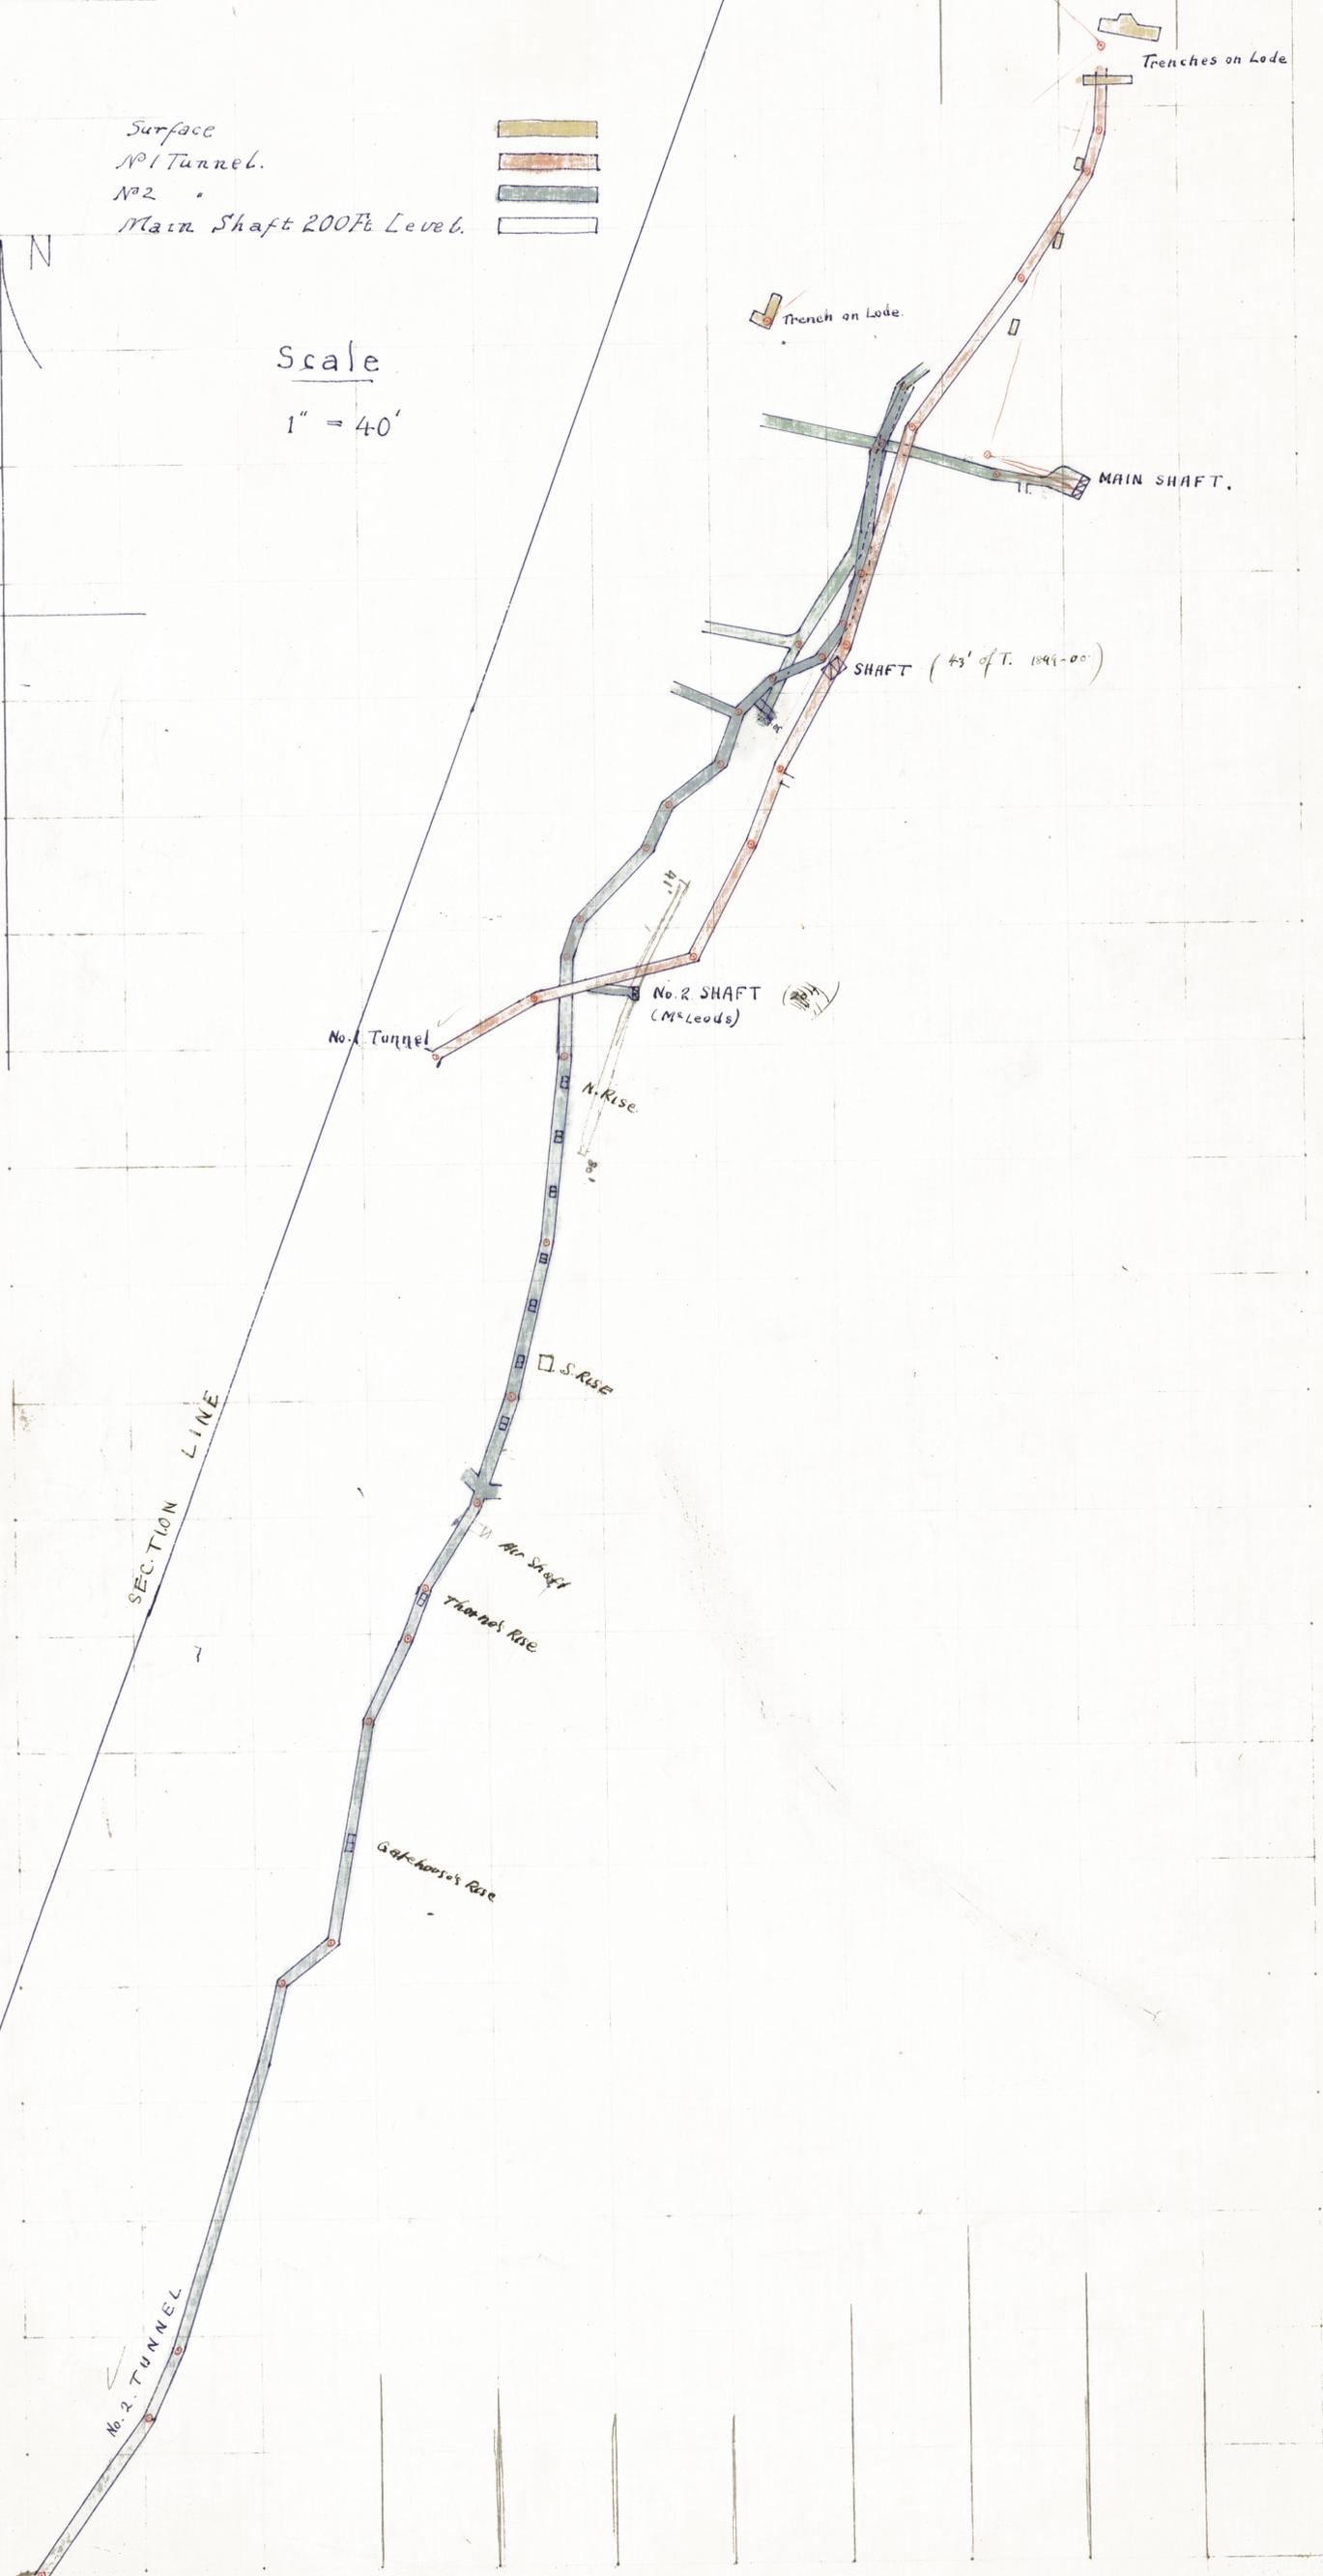

8-472