


SUBJECT TO SURVEY PLAN

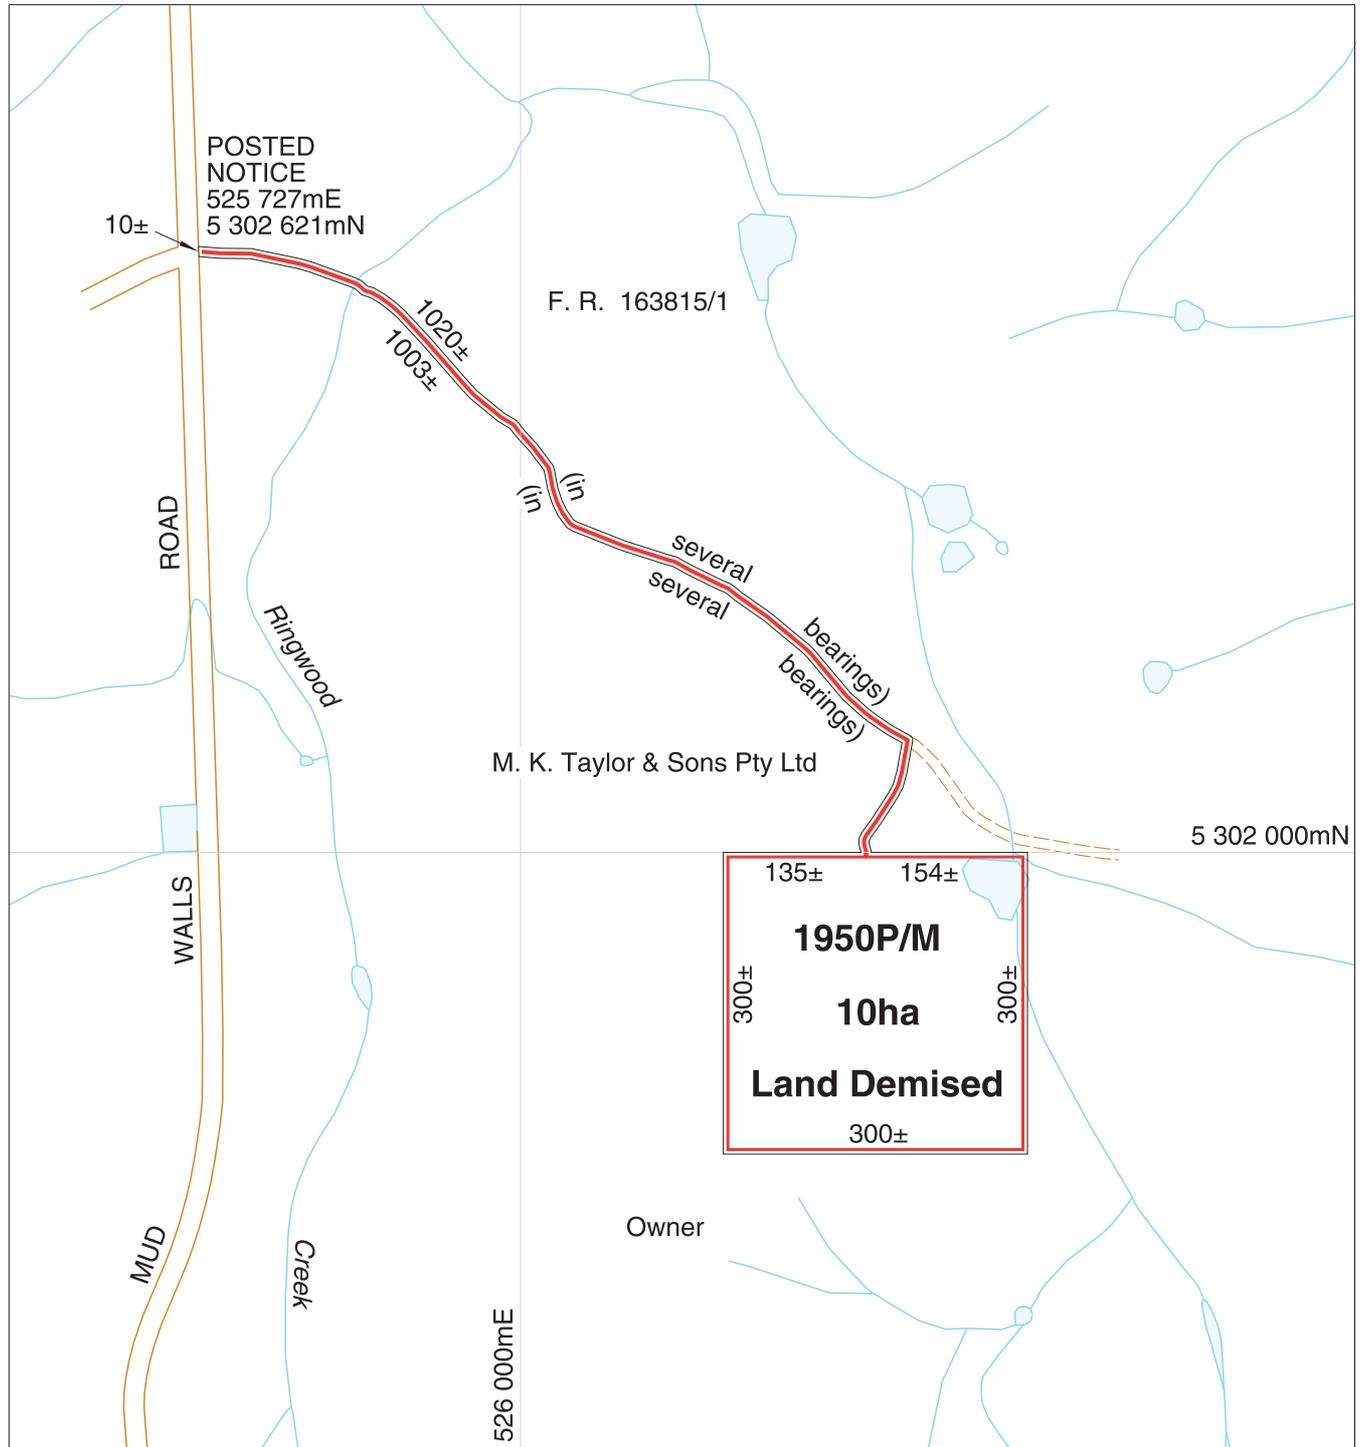

Coordinate Datum - GDA94 MGA Zone 55

LAND DISTRICT	MONMOUTH	VICINITY	MUD WALLS ROAD (8km SW OF STONOR)
MUNICIPALITY	SOUTHERN MIDLANDS	MAP	STONOR 1:25 000
SCALE	1:7500	AREA	10ha
APPLICANT	ANDREW WALTER CONSTRUCTIONS PTY LTD		
DRAWN	<i>R. Blake</i>	EXAMINED	<i>A. Hollick</i>
		Date	14/11/2012
			1950P/M