


PLAN SUBJECT TO SURVEY

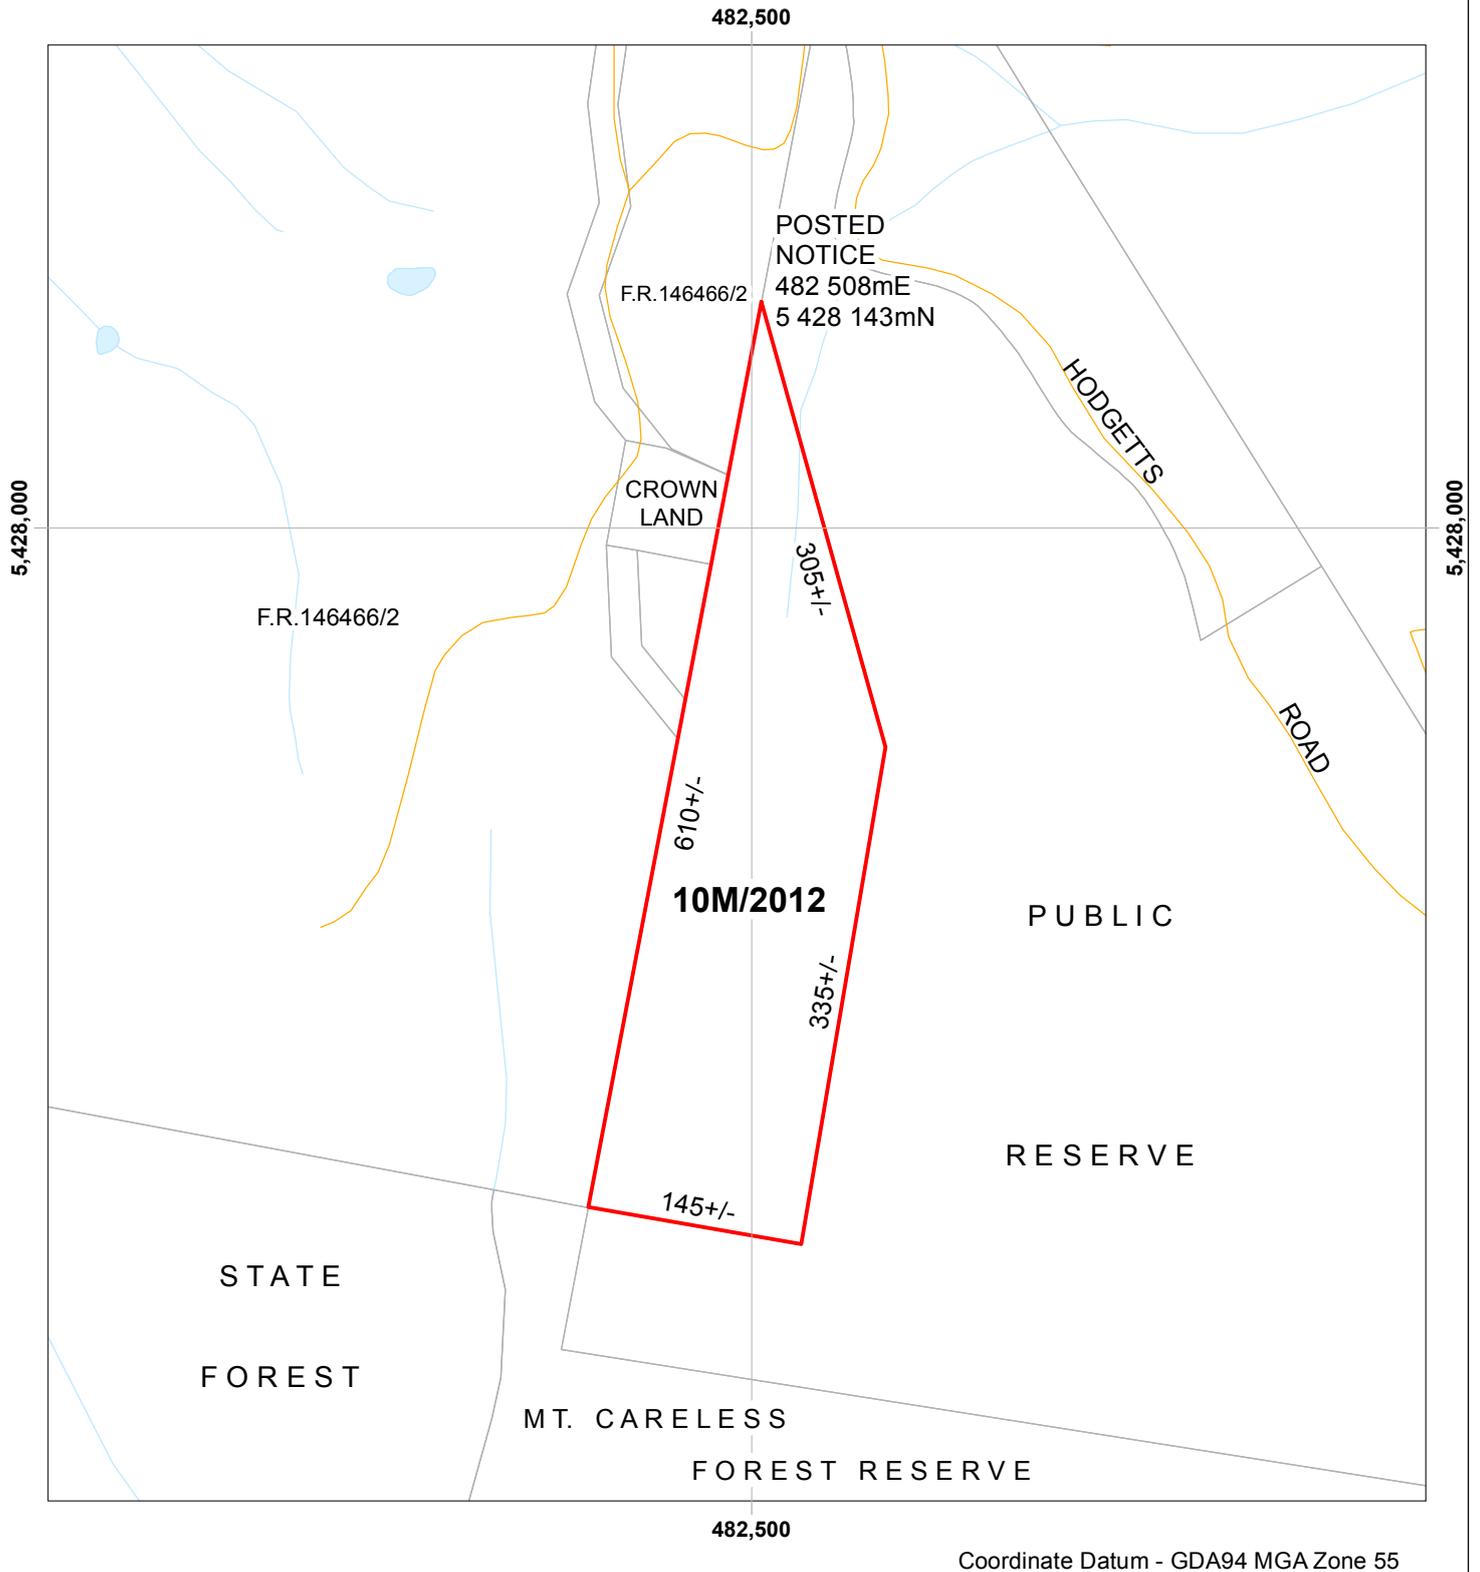

MUNICIPALITY:	WEST TAMAR	SCALE:	1:5,000
VICINITY:	HOLWELL (2KM S OF)	AREA:	7ha
MAP:	EXETER 1:25 000	DATE:	12/11/2013
APPLICANT:	VENARCHIE CONTRACTING PTY LTD	10M/2012	
COMPILED FROM:	N/A		