


PLAN SUBJECT TO SURVEY

609500

610000

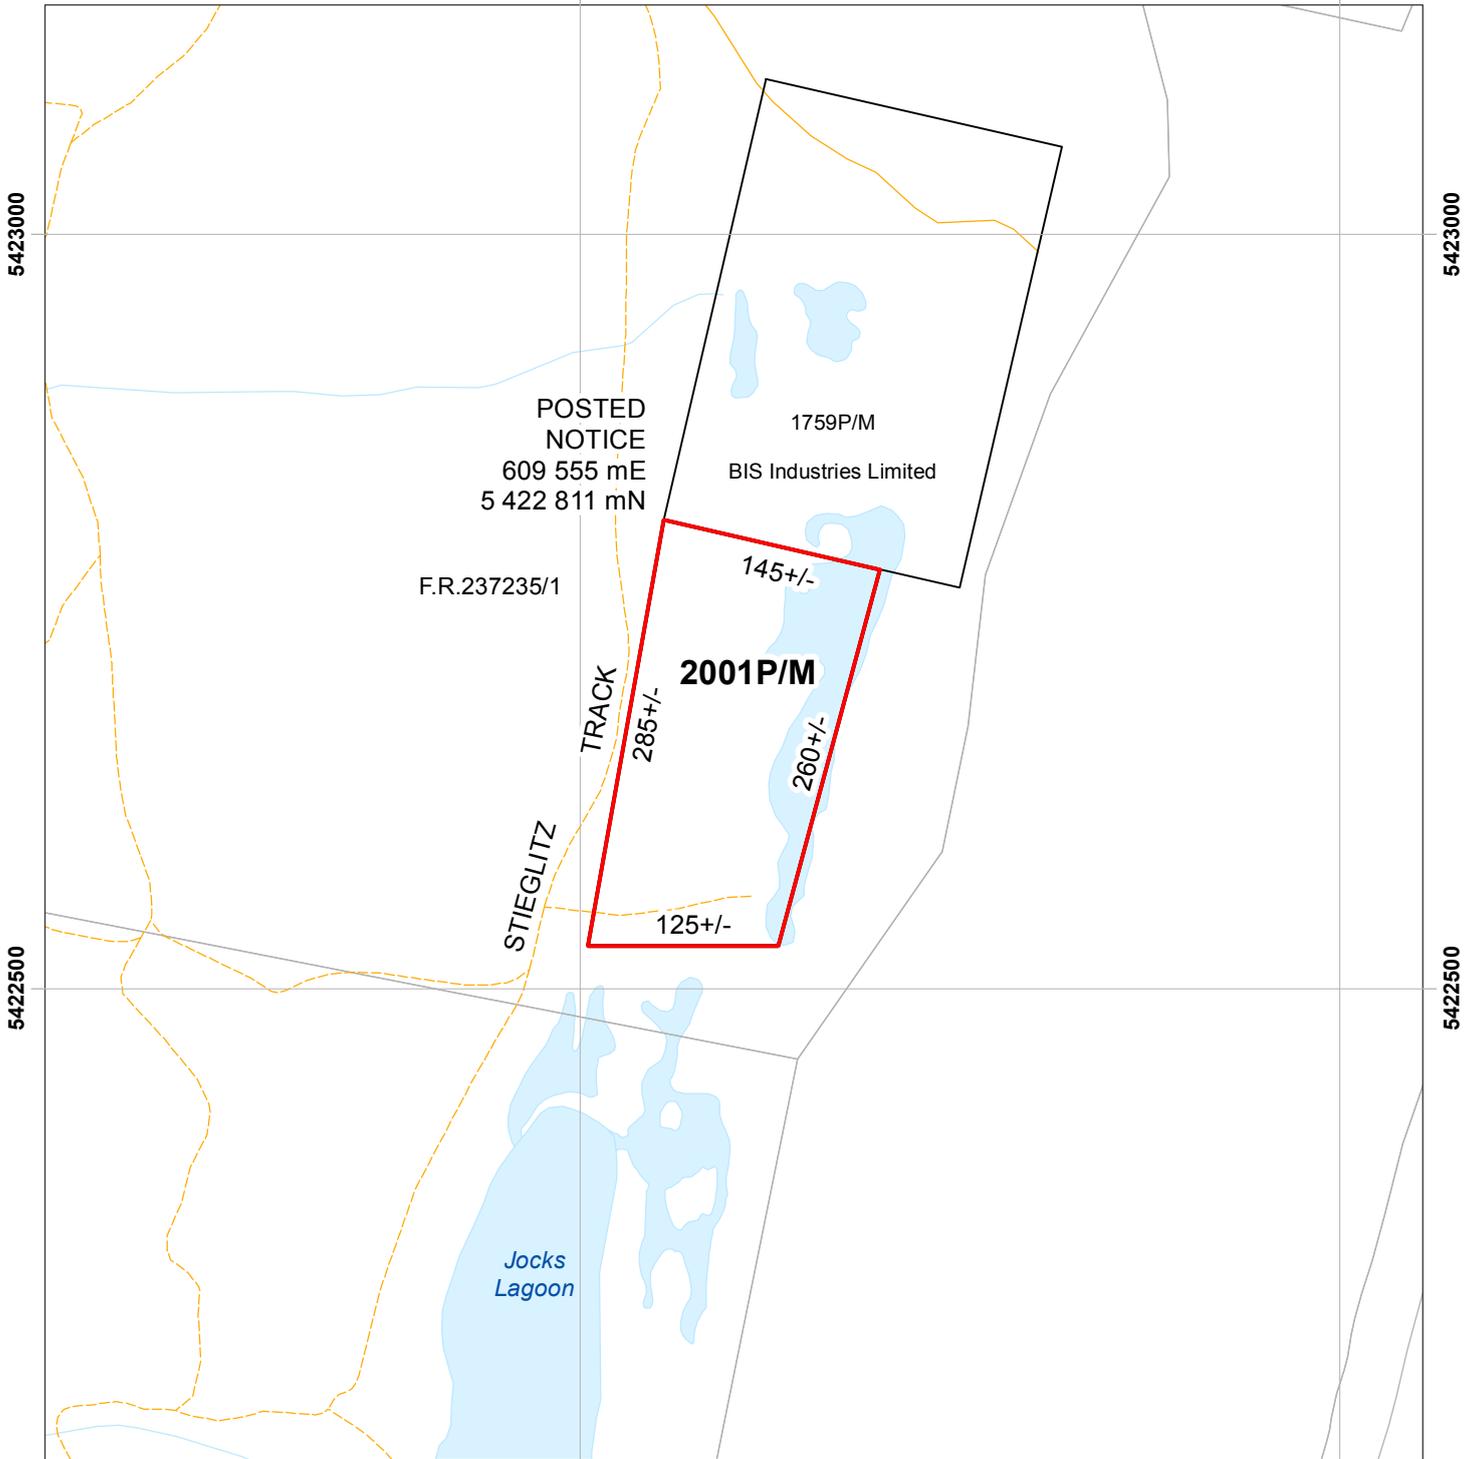

609500

610000

Coordinate Datum - GDA94 MGA Zone 55

MUNICIPALITY:	BREAK O'DAY	SCALE:	1:5000
VICINITY:	STIEGLITZ TRACK (2 KM E OF ST HELENS)	AREA:	4 ha
MAP:	ST HELENS 1:25 000	DATE:	15/1/2016
APPLICANT:	VENARCHIE CONTRACTING PTY LTD	2001P/M	
COMPILED FROM:	N/A		