


PLAN SUBJECT TO SURVEY

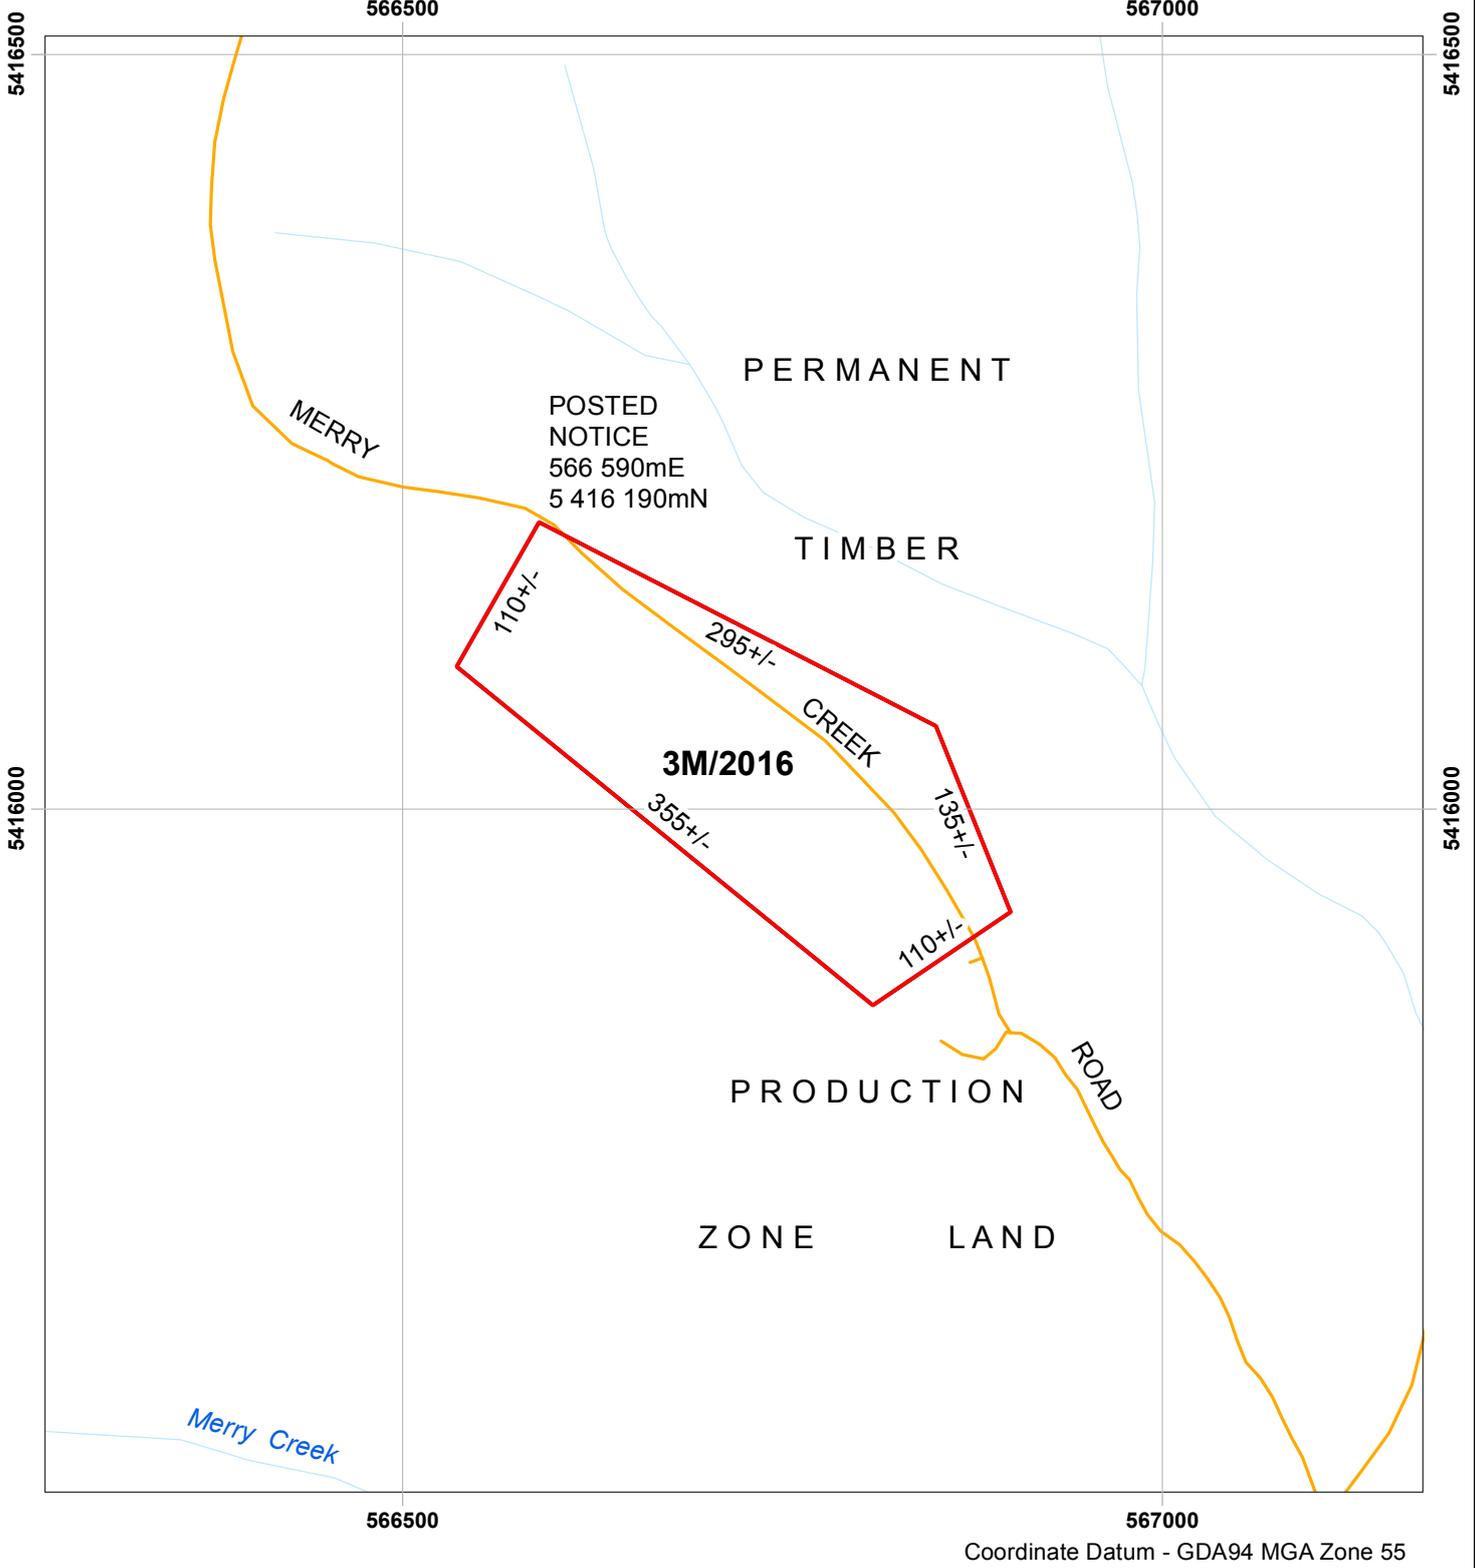

MUNICIPALITY:	BREAK O'DAY	SCALE:	1:5000
VICINITY:	MERRY CREEK ROAD (3KM E OF MOUNT SADDLEBACK)	AREA:	6 hectares
MAP:	SADDLEBACK 1:25 000	DATE:	7/6/2016
APPLICANT:	BREAK ODAY COUNCIL	3M/2016	
COMPILED FROM:	N/A		