


**PLAN SUBJECT TO SURVEY**

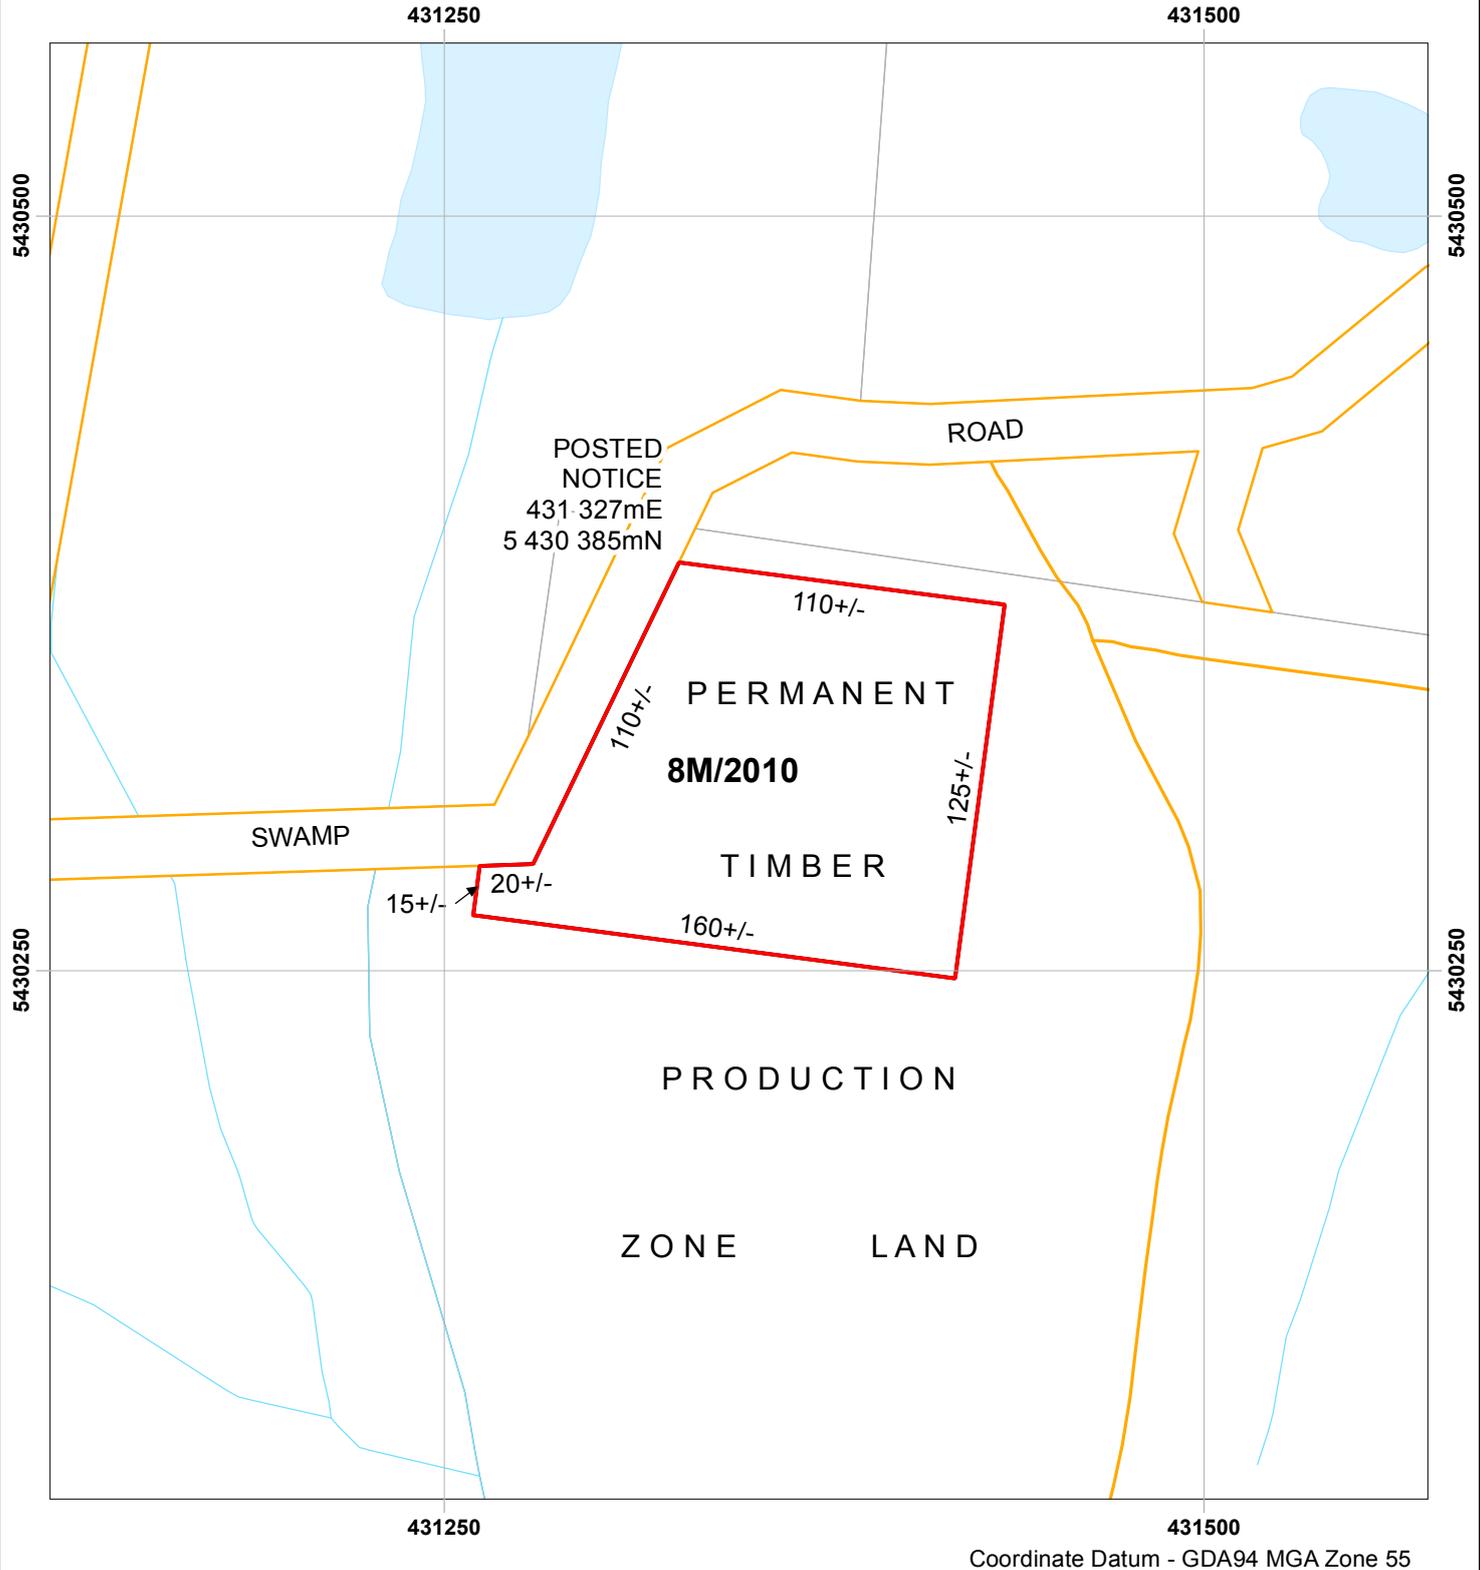

MUNICIPALITY:	CENTRAL COAST	SCALE:	1:2500
VICINITY:	SWAMP ROAD (2KM SE OF SPRENT)	AREA:	2 hectares
MAP:	KINDRED 1:25 000	DATE:	14/10/2016
APPLICANT:	G. M. LOGGING PTY LTD	<b>8M/2010</b>	
COMPILED FROM:	N/A		