


**PLAN SUBJECT TO SURVEY**

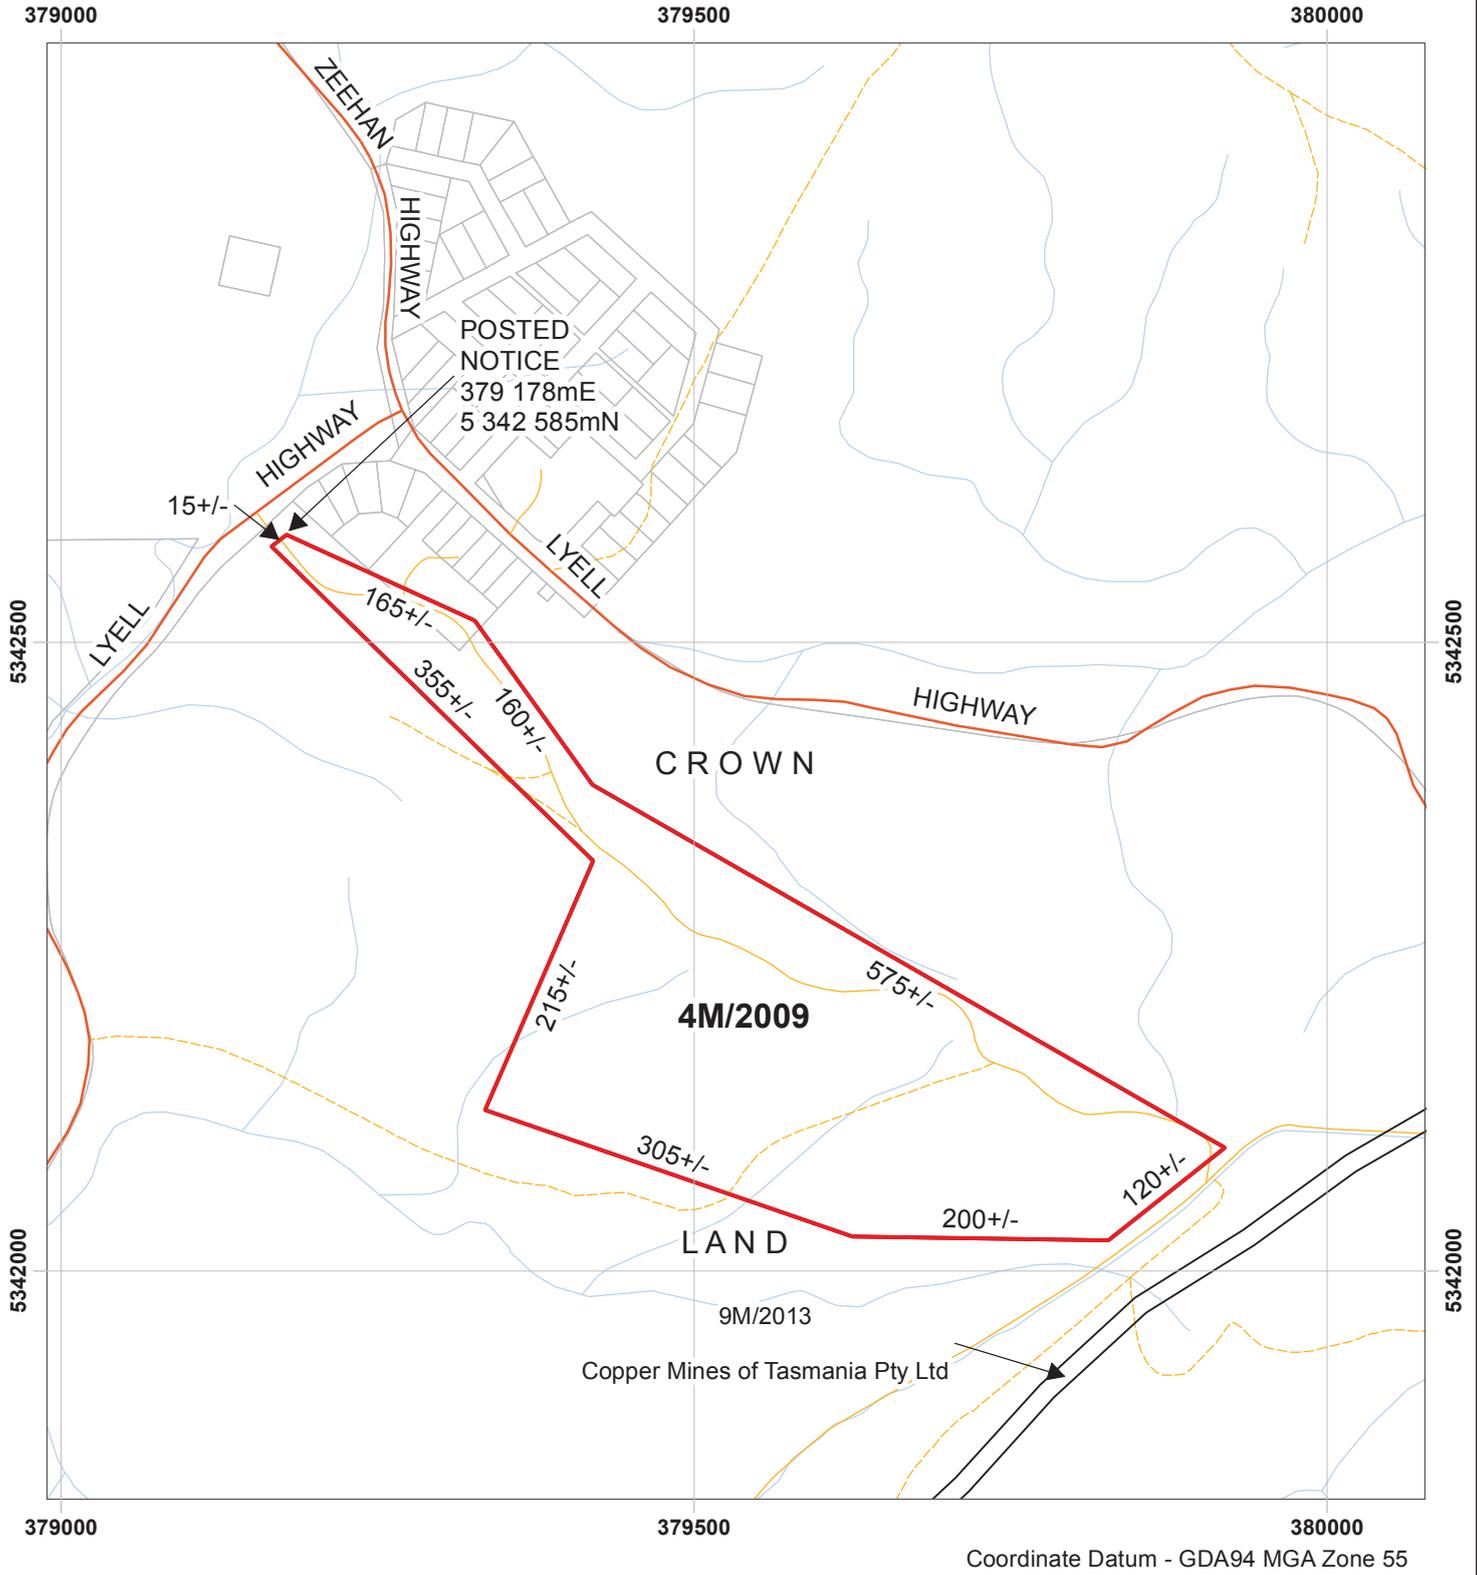

MUNICIPALITY:	WEST COAST	SCALE:	1:6000
VICINITY:	LYELL HIGHWAY (2KM NW OF QUEENSTOWN)	AREA:	13 hectares
MAP:	PROFESSOR 1:25 000	DATE:	9/3/2016
APPLICANT:	STORNOWAY PROJECTS PTY LTD	<b>4M/2009</b>	
COMPILED FROM:	N/A		