


PLAN OF SURVEY

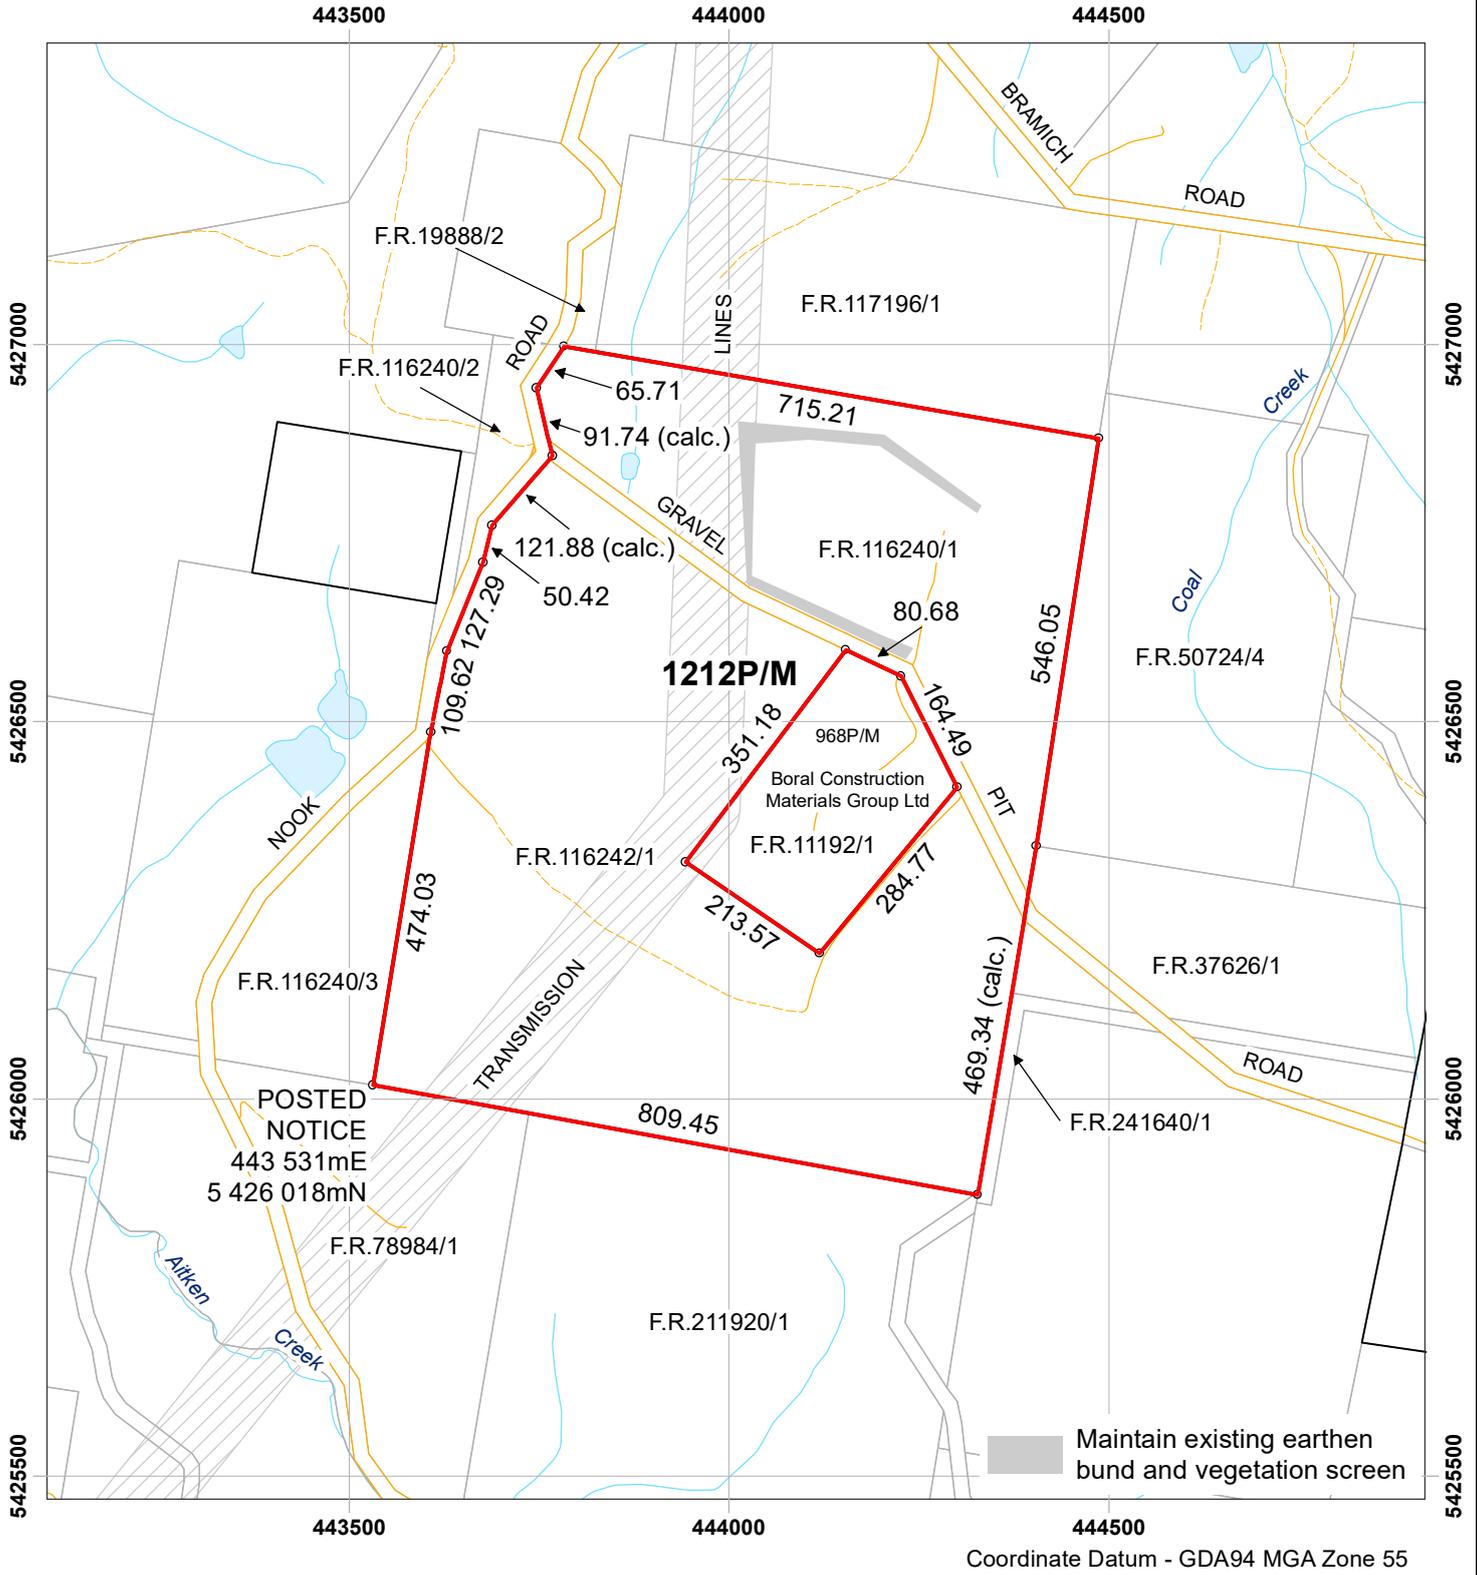

MUNICIPALITY:	KENTISH	SCALE:	1:10000
VICINITY:	NOOK	AREA:	73 ha
MAP:	RAILTON 1:25 000	DATE:	09/08/2019
APPLICANT:	BORAL CONSTRUCTION MATERIALS GROUP LTD		1212P/M
COMPILED FROM:	F.R.10565-3, F.R.11192-1, F.R.116240-1, F.R.116242-1	LAND DEMISED	