


**PLAN SUBJECT TO SURVEY**

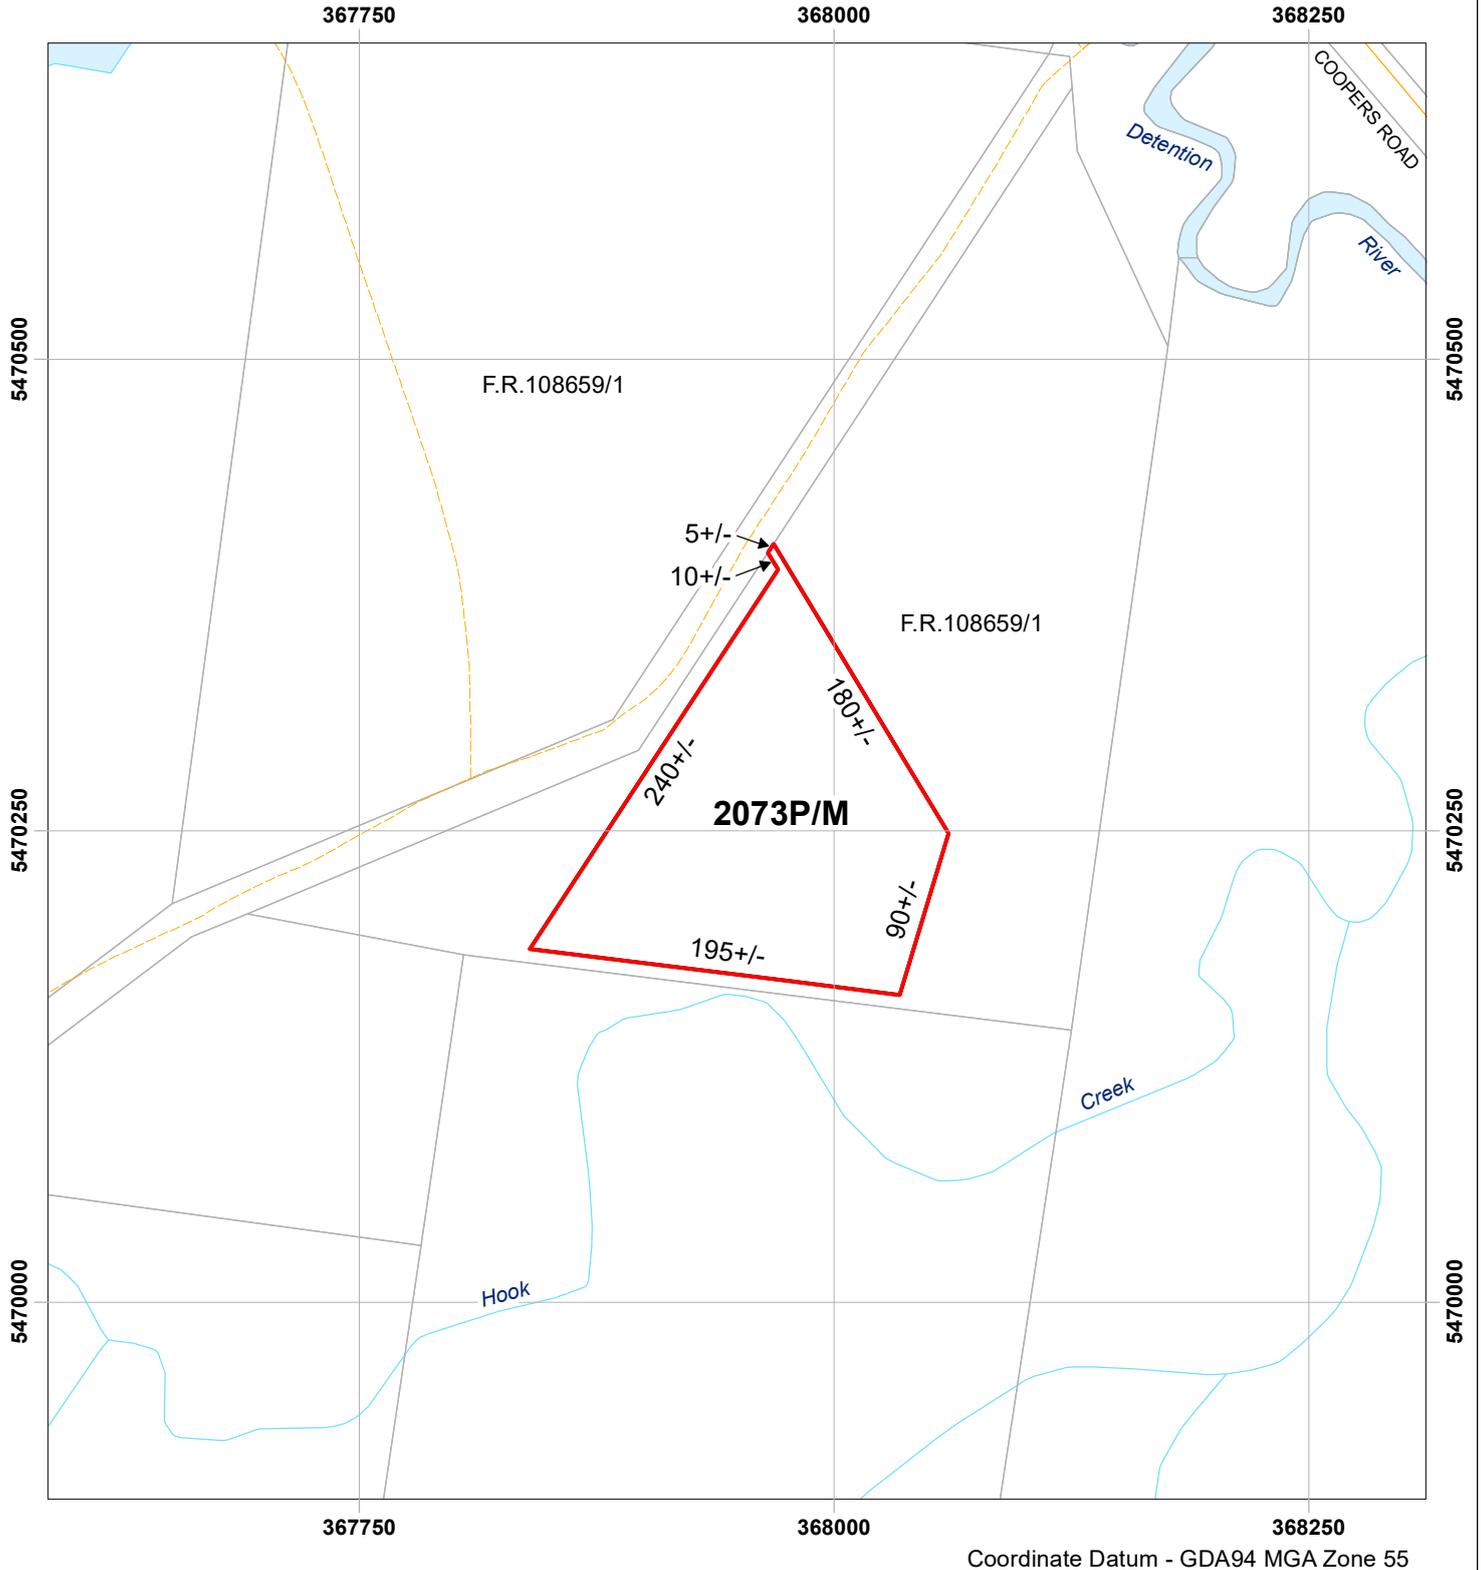

Coordinate Datum - GDA94 MGA Zone 55

MUNICIPALITY:	CIRCULAR HEAD	SCALE:	1:4000
VICINITY:	DETENTION RIVER (4KM SW OF ROCKY CAPE)	AREA:	3 ha
MAP:	ROCKY CAPE 1:25 000	DATE:	26/8/2019
APPLICANT:	O' REILLY, R.	<b>2073P/M</b>	
COMPILED FROM:	N/A		