


**PLAN SUBJECT TO SURVEY**

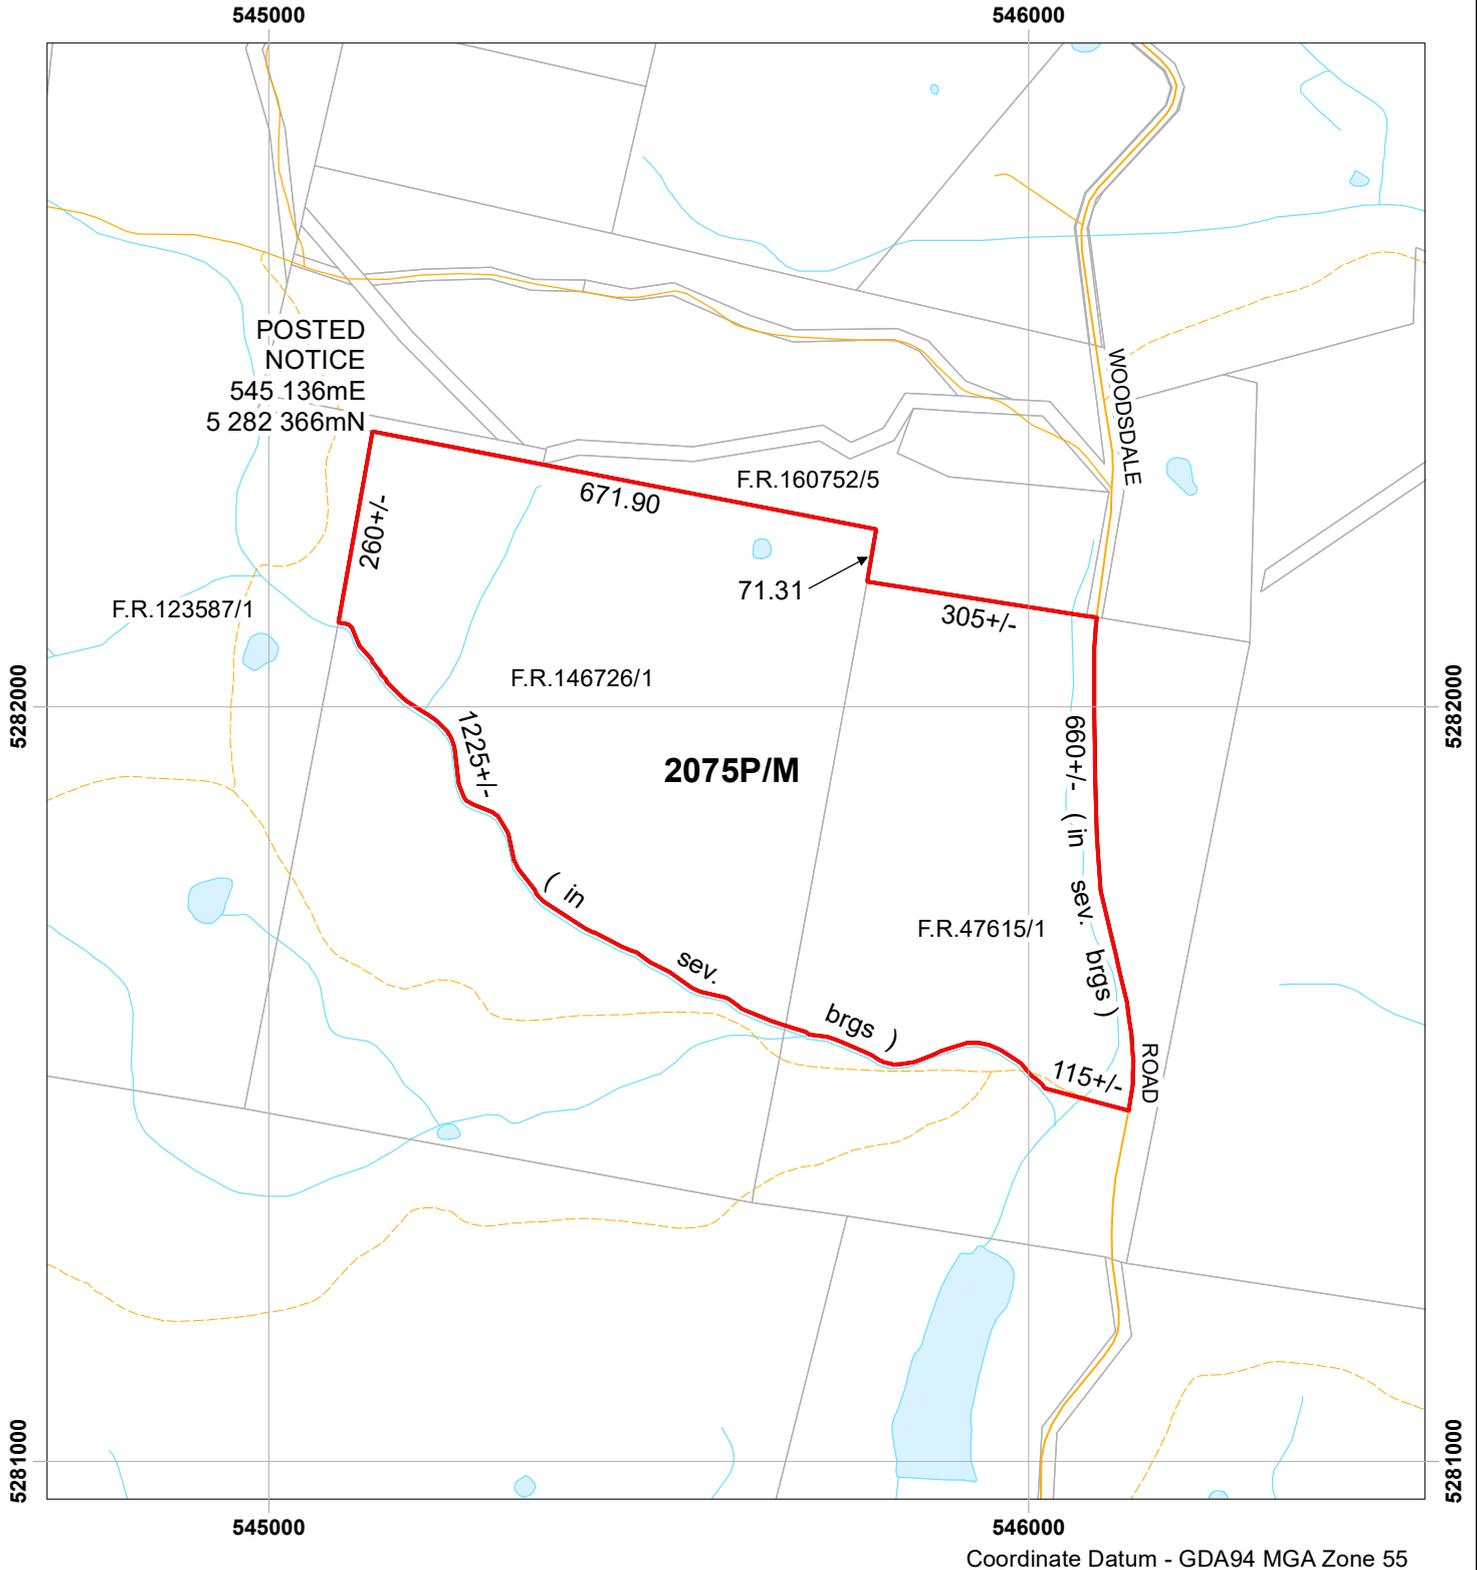

MUNICIPALITY:	SOUTHERN MIDLANDS	SCALE:	1:10000
VICINITY:	WOODSDALE ROAD (3KM N OF RUNNYMEDE)	AREA:	58 ha
MAP:	BUCKLAND 1:25 000	DATE:	08/10/2019
APPLICANT:	GADTECH MATERIALS PTY LTD	<b>2075P/M</b>	
COMPILED FROM:	N/A		
 LAND DEMISED			