


PLAN SUBJECT TO SURVEY

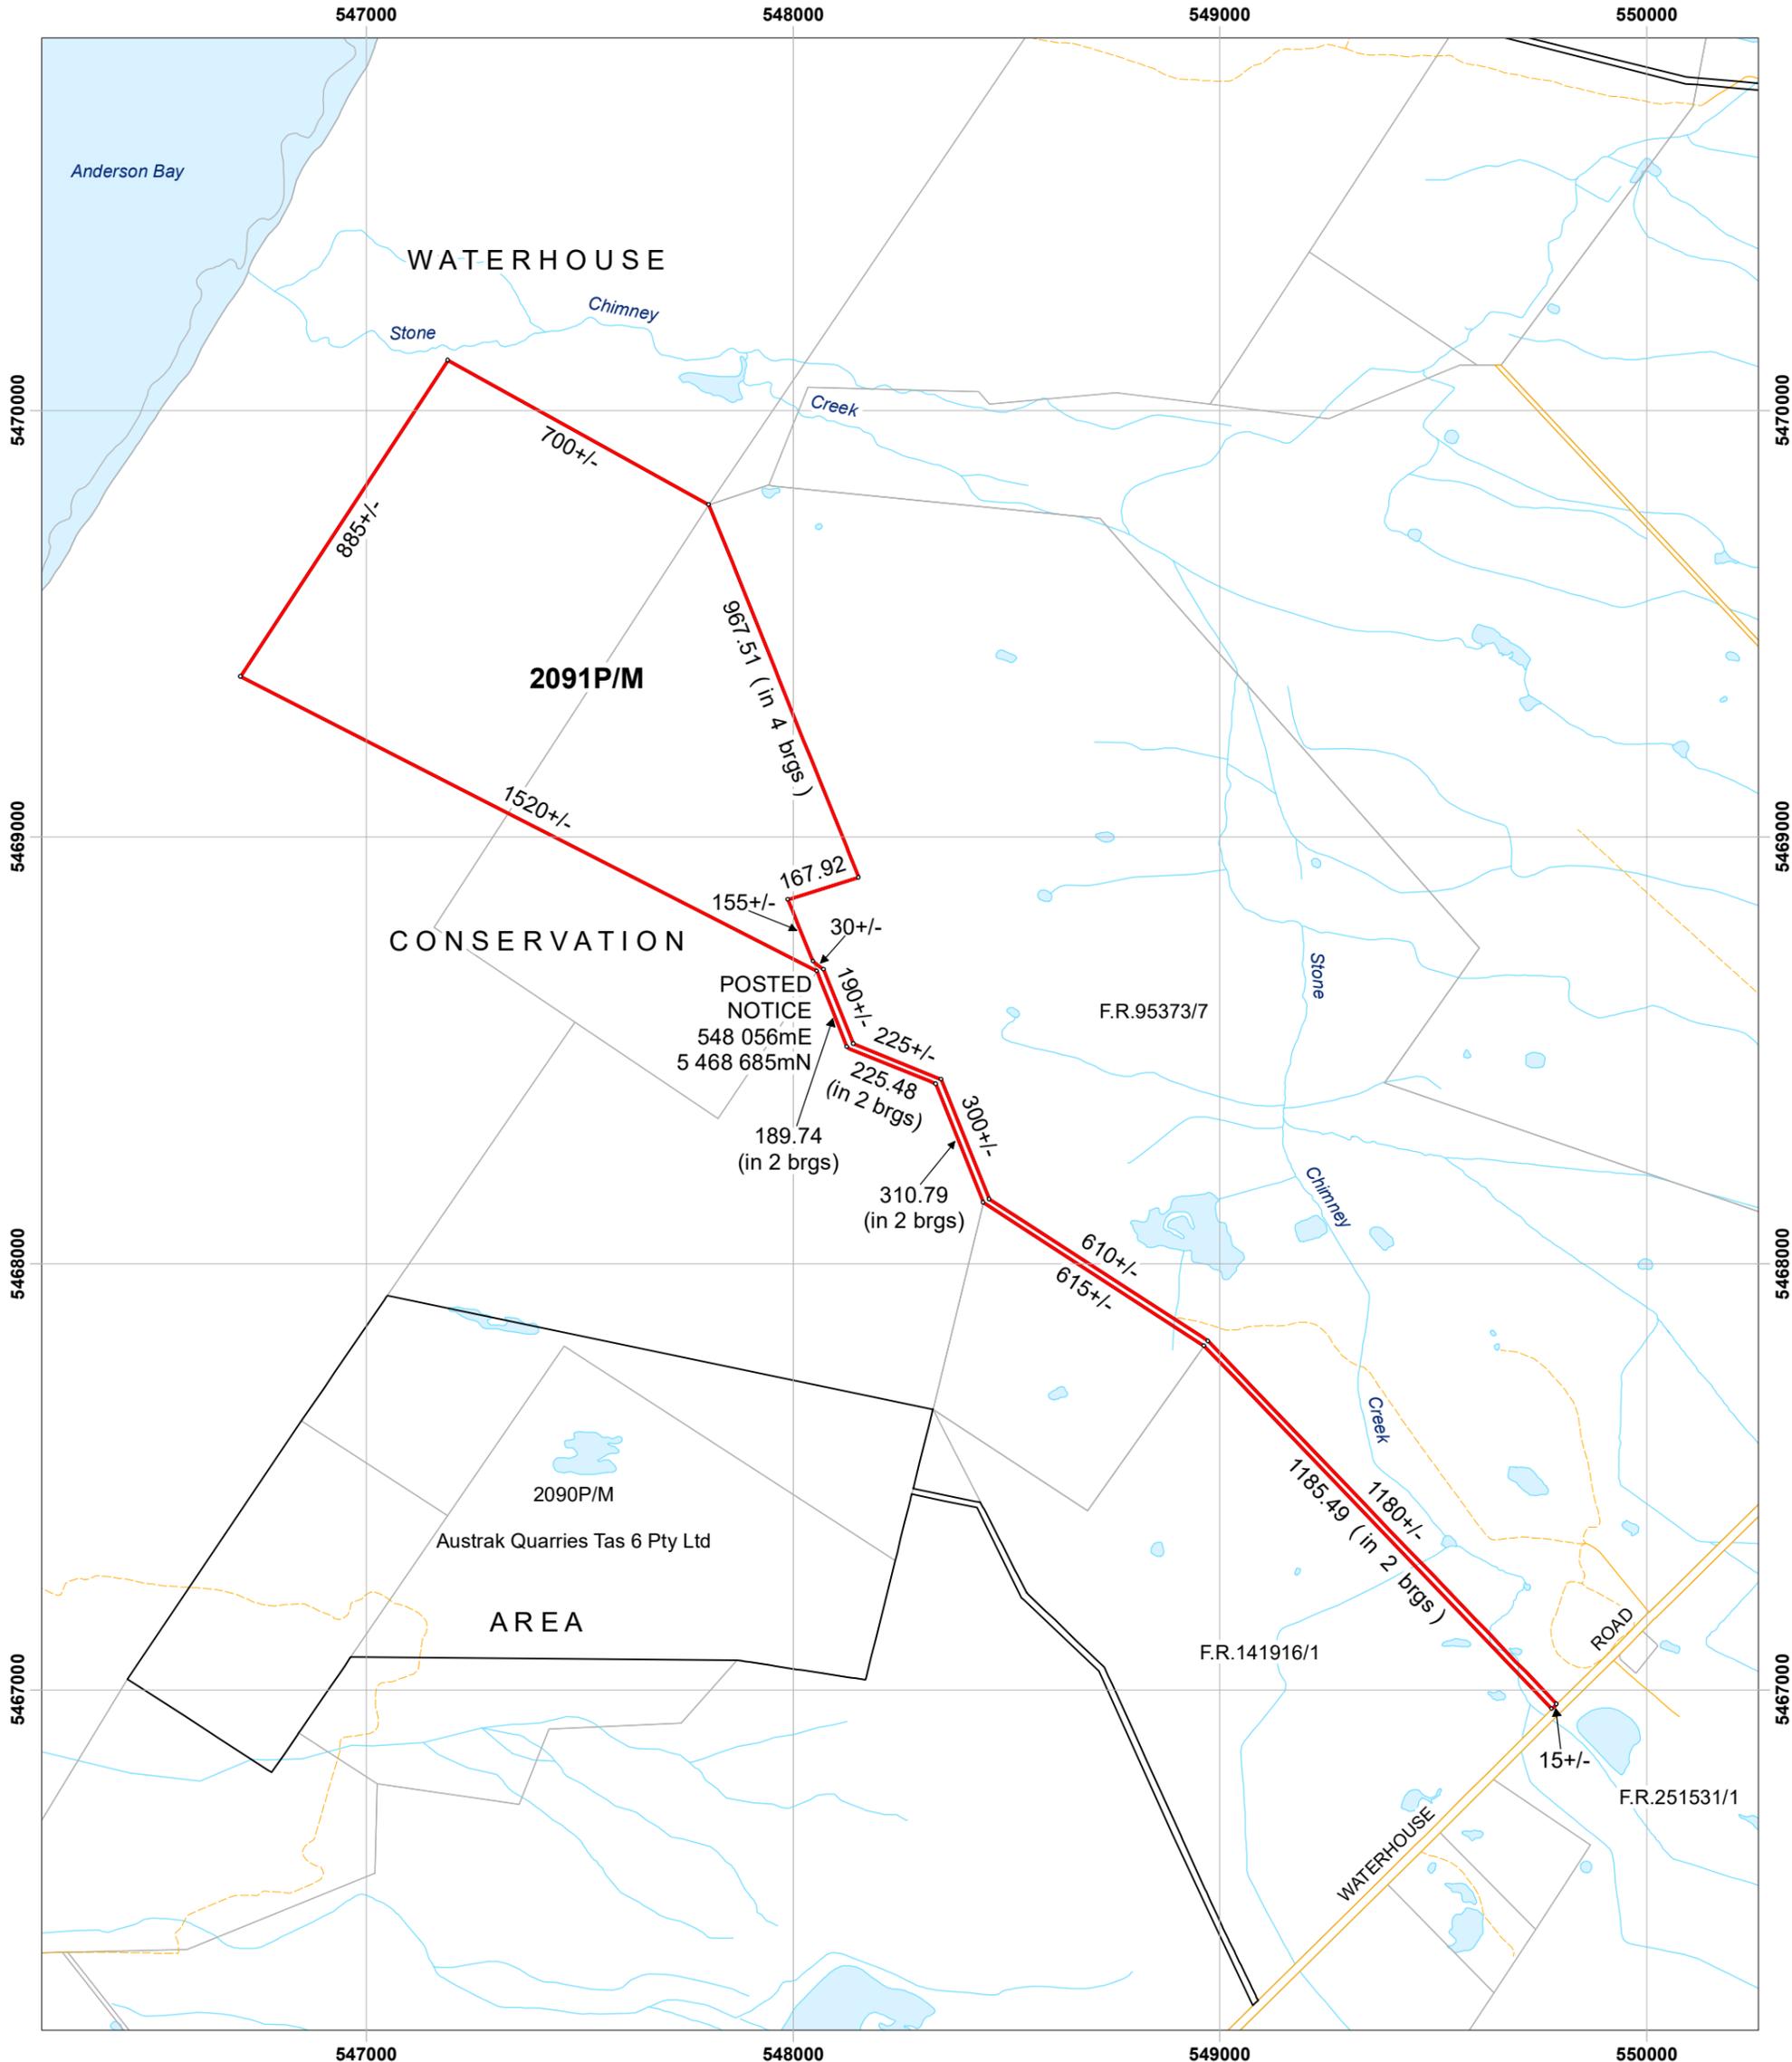

Coordinate Datum - GDA94 MGA Zone 55

MUNICIPALITY:	DORSET	SCALE:	1:15000
VICINITY:	STONE CHIMNEY CREEK (WATERHOUSE)	AREA:	107 ha
MAP:	OXBERRY 1:25 000, WATERHOUSE NORTH & SOUTH 1:25 000	DATE:	19/08/2020
APPLICANT:	AUSTRAK QUARRIES TAS 6 PTY LTD	<b>2091P/M</b>	
COMPILED FROM:	N/A		

LAND DEMISED