


PLAN SUBJECT TO SURVEY

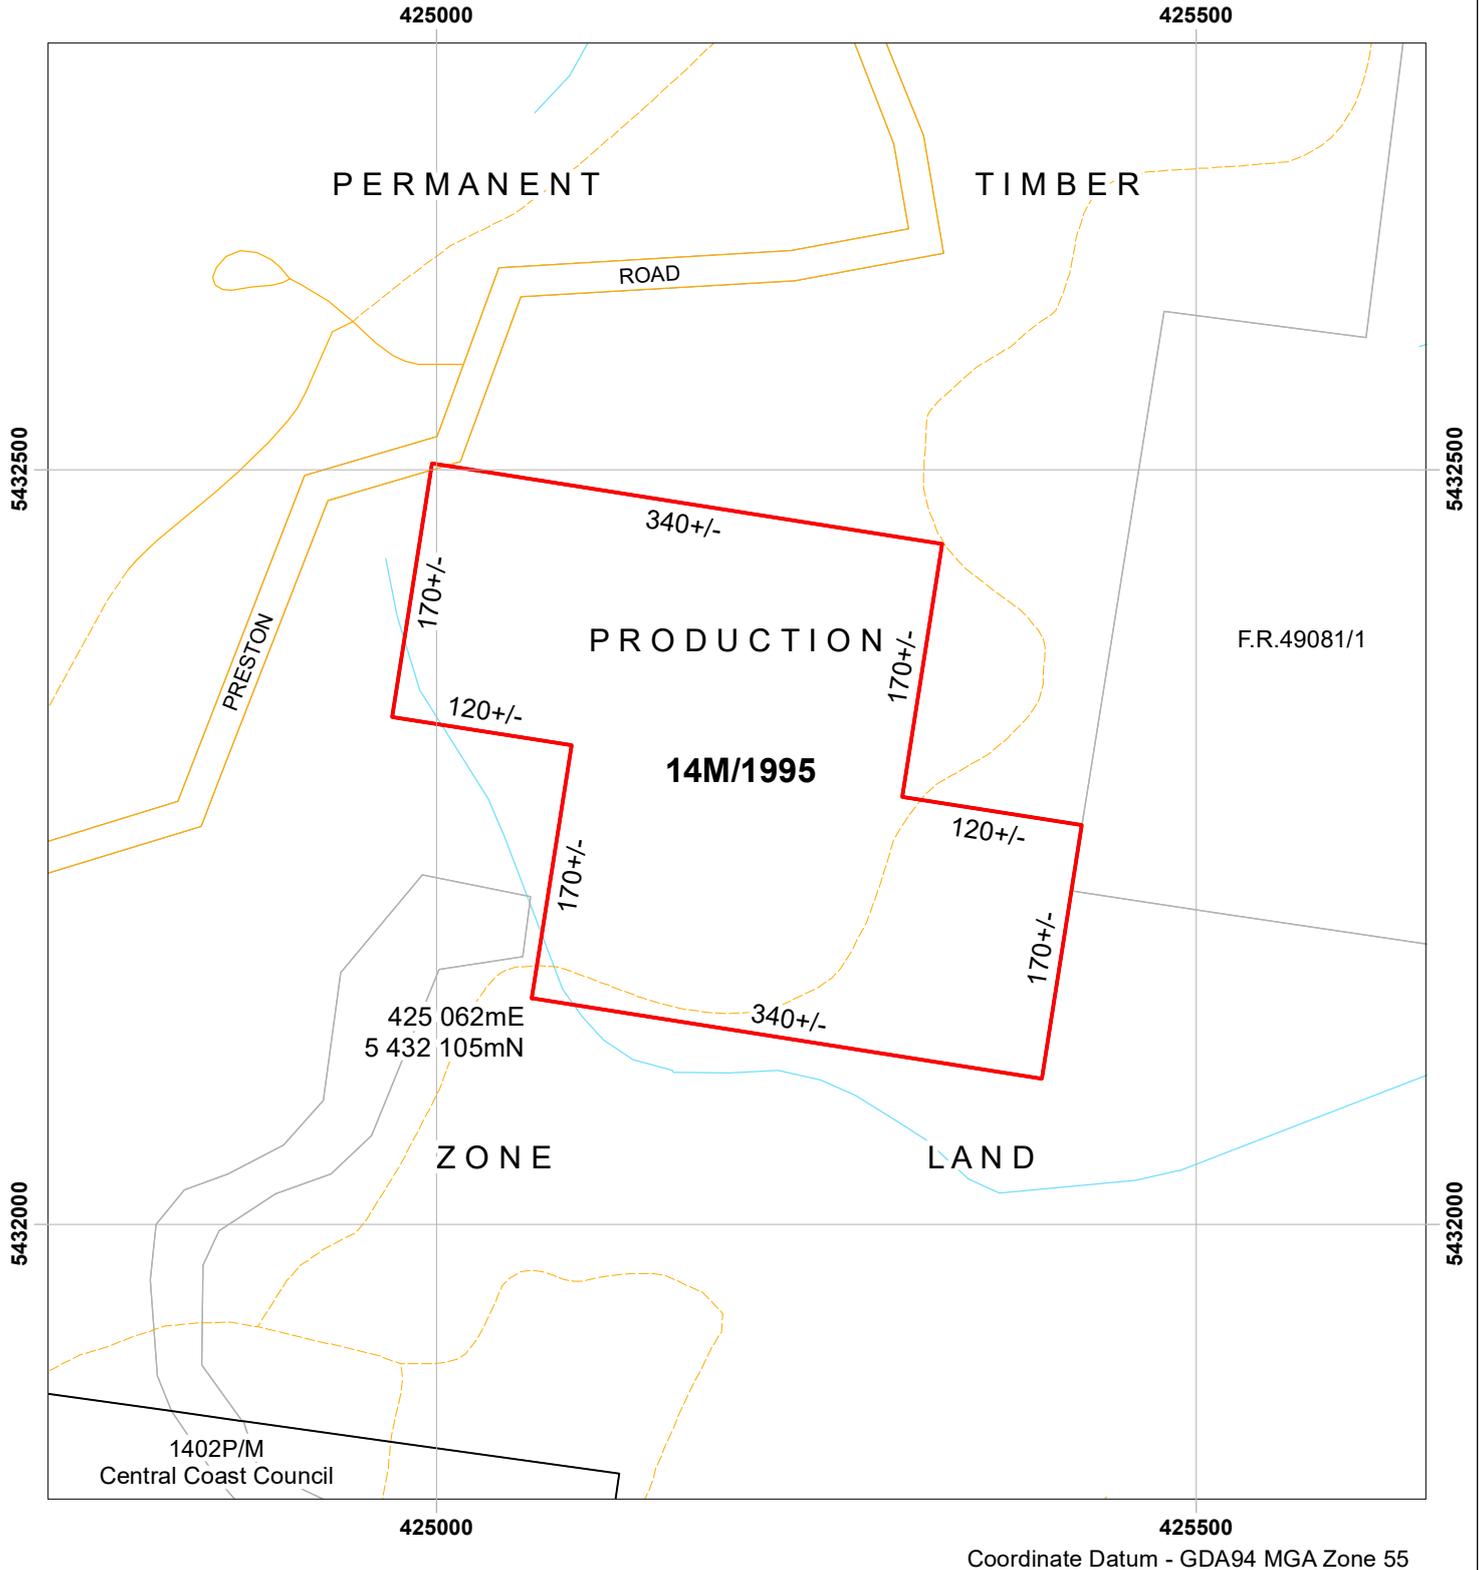

MUNICIPALITY:	CENTRAL COAST	SCALE:	1:5000
VICINITY:	BARREN KNOB (SPRENT)	AREA:	12 ha
MAP:	KINDRED 1:25 000	DATE:	14/09/2021
APPLICANT:	STOODLEY QUARRIES PTY LTD	14M/1995	
COMPILED FROM:	N/A		