


PLAN SUBJECT TO SURVEY

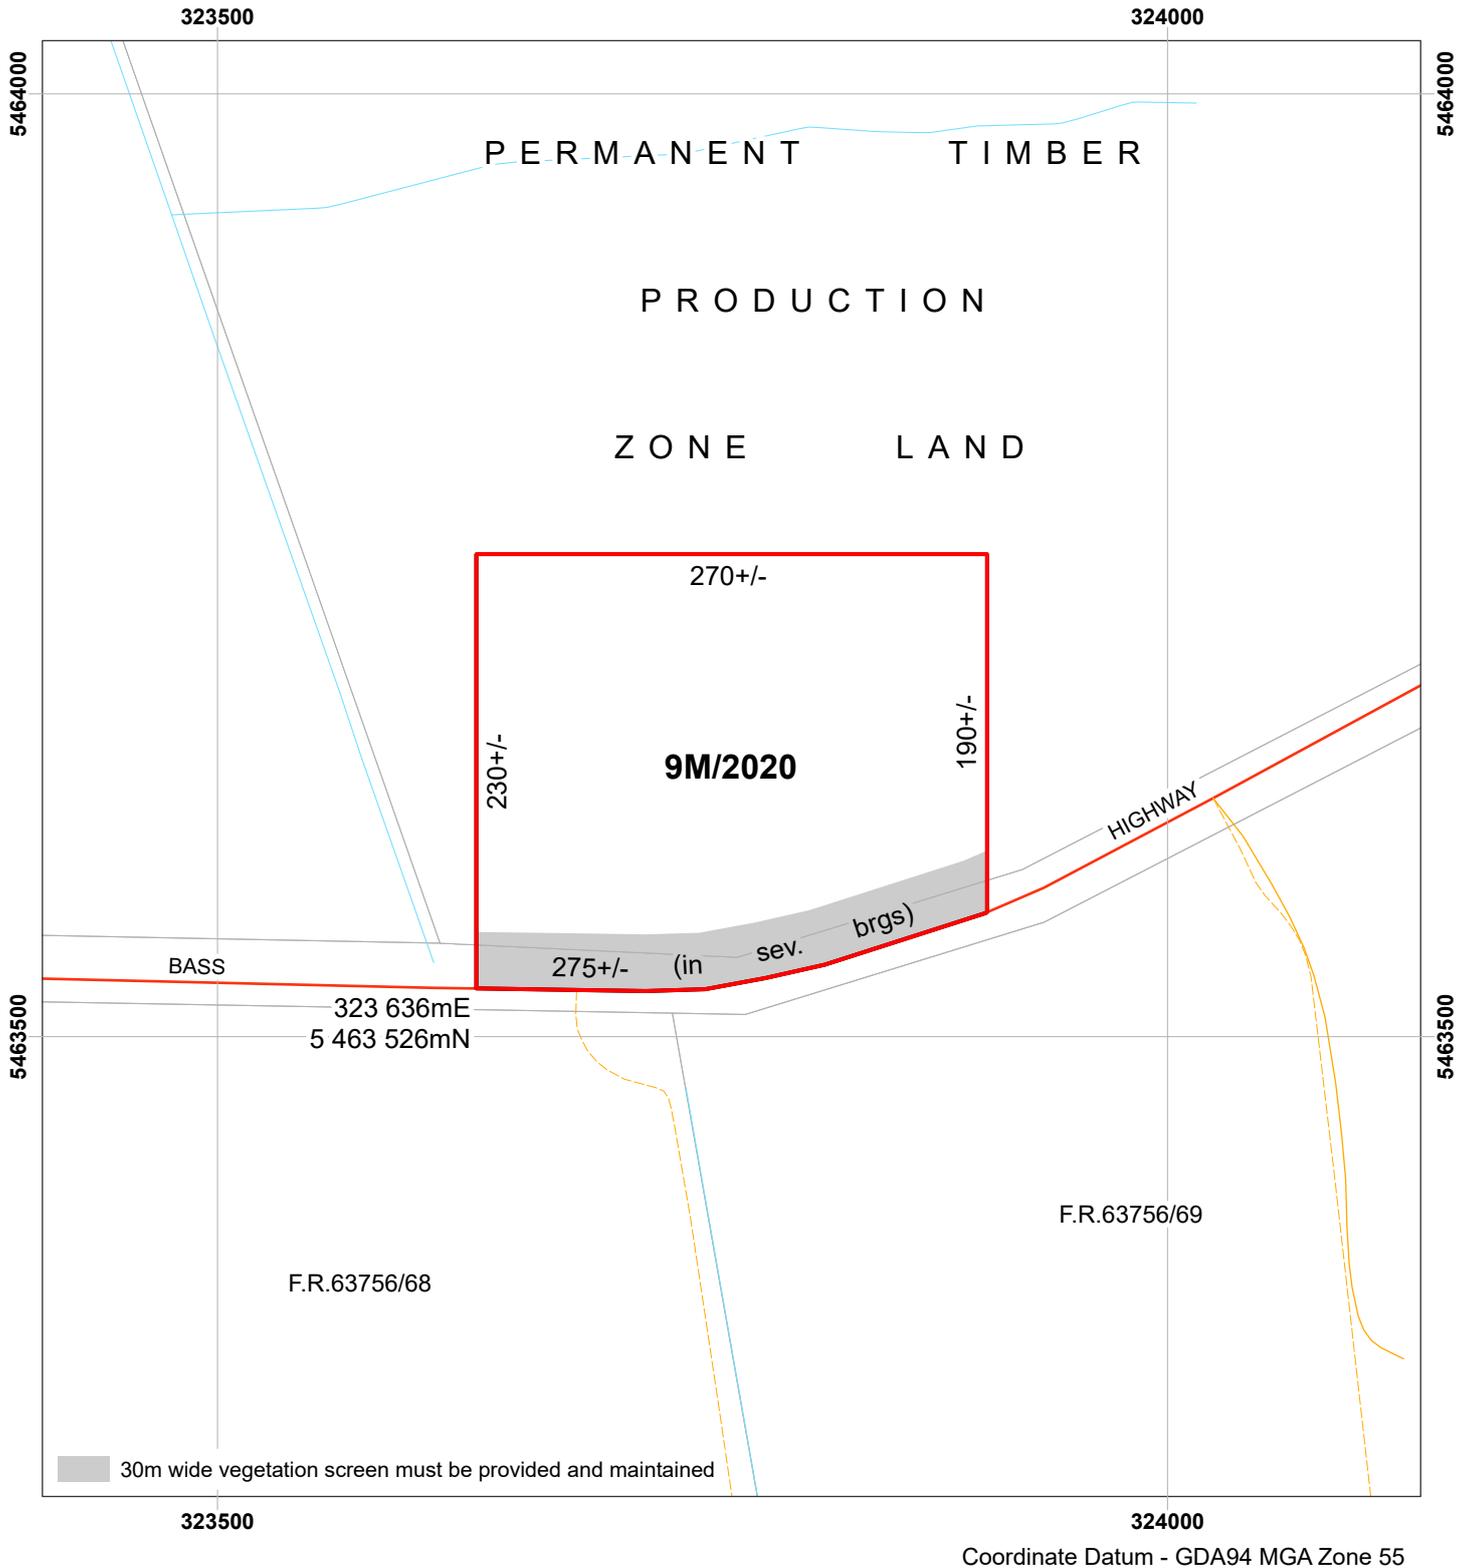

MUNICIPALITY:	CIRCULAR HEAD	SCALE:	1:4,000
VICINITY:	BASS HIGHWAY (6KM SW OF BRITTONS SWAMP)	AREA:	6 ha
MAP:	TOGARI 1:25 000	DATE:	14/12/2021
APPLICANT:	HOUSE, S.M.	9M/2020	
COMPILED FROM:	N/A		