


PLAN SUBJECT TO SURVEY

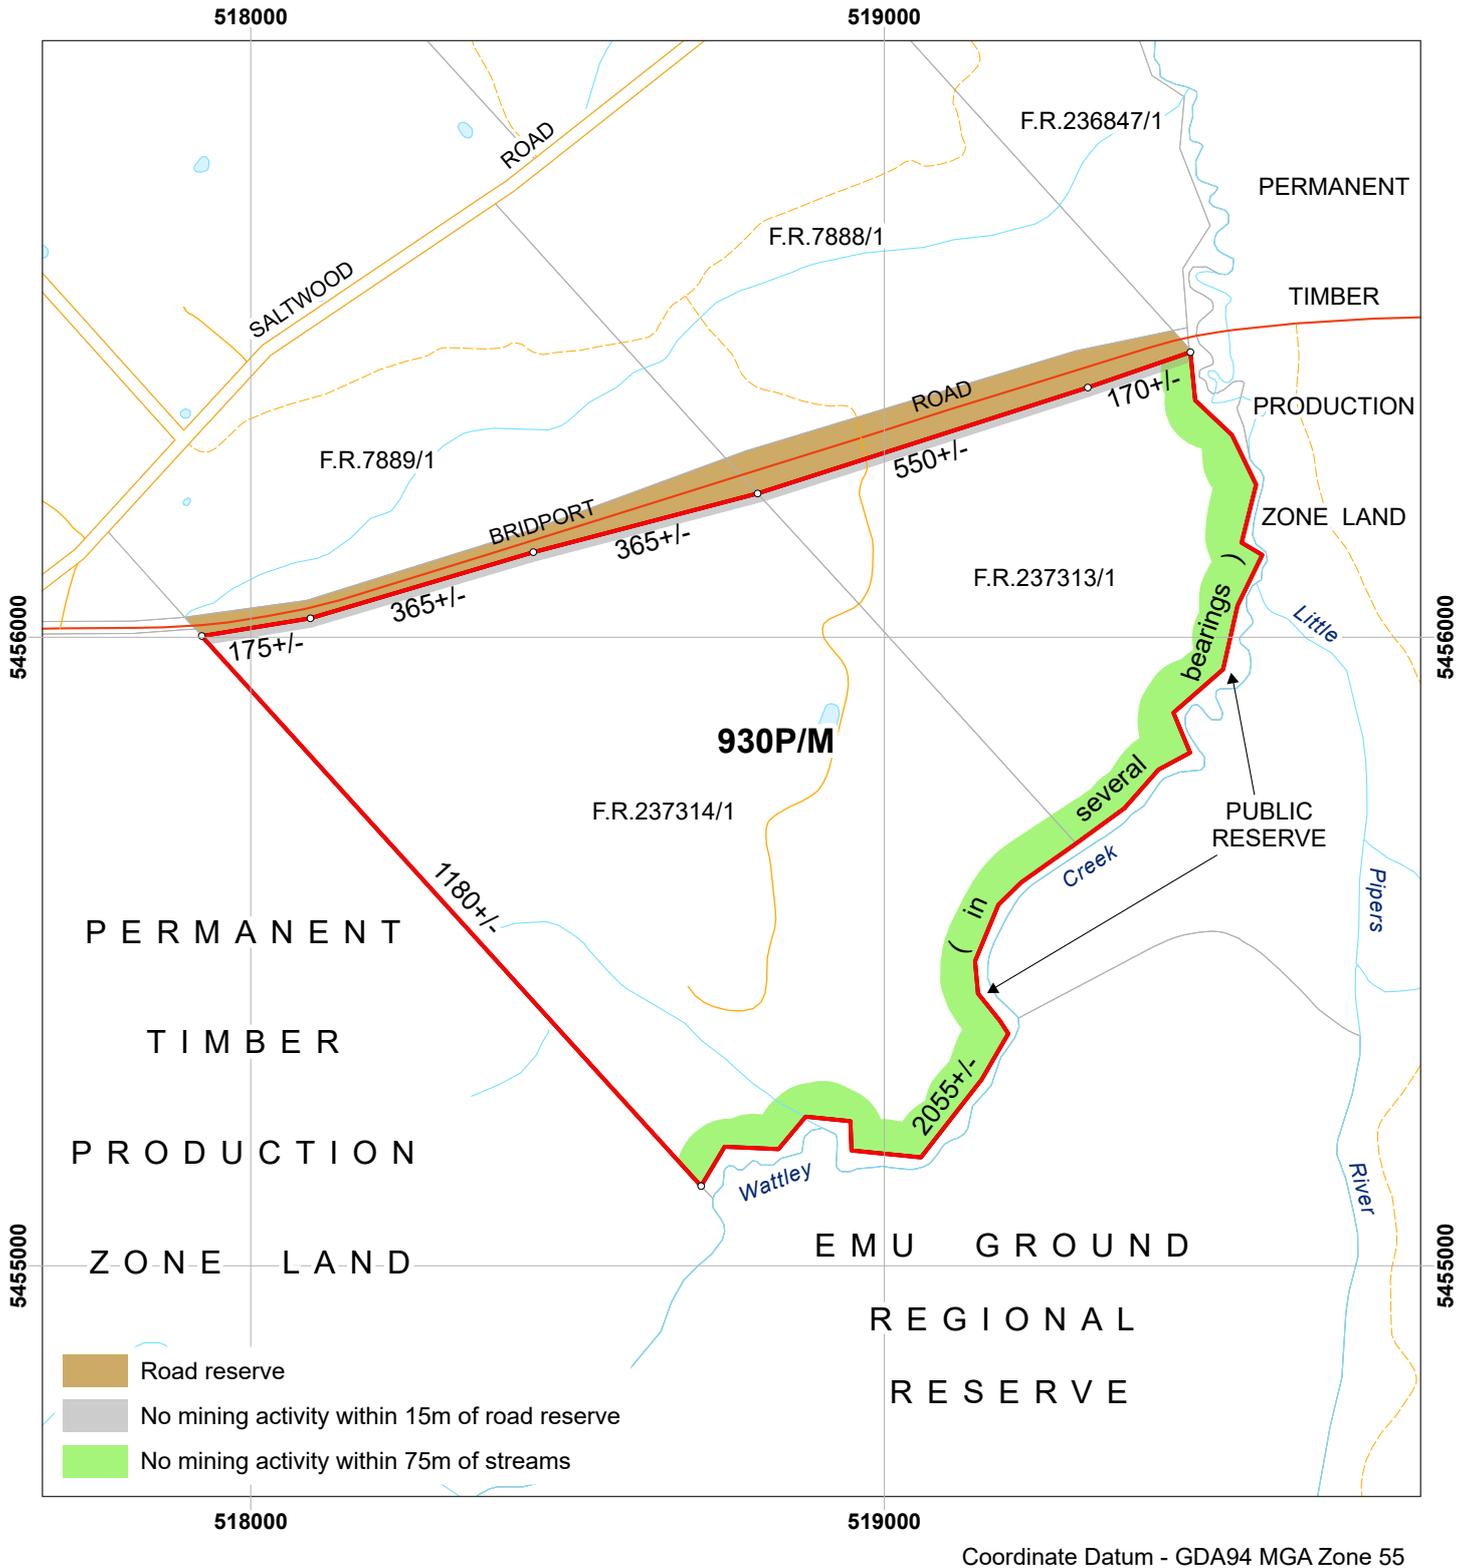

MUNICIPALITY:	GEORGE TOWN	SCALE:	1:12,000
VICINITY:	WATTLEY CREEK	AREA:	117 ha
MAP:	WEYMOUTH 1:25 000	DATE:	22/02/2022
APPLICANT:	RD (BOB) SMITH PTY LTD	930P/M	
COMPILED FROM:	N/A		

 LAND DEMISED