


PLAN SUBJECT TO SURVEY

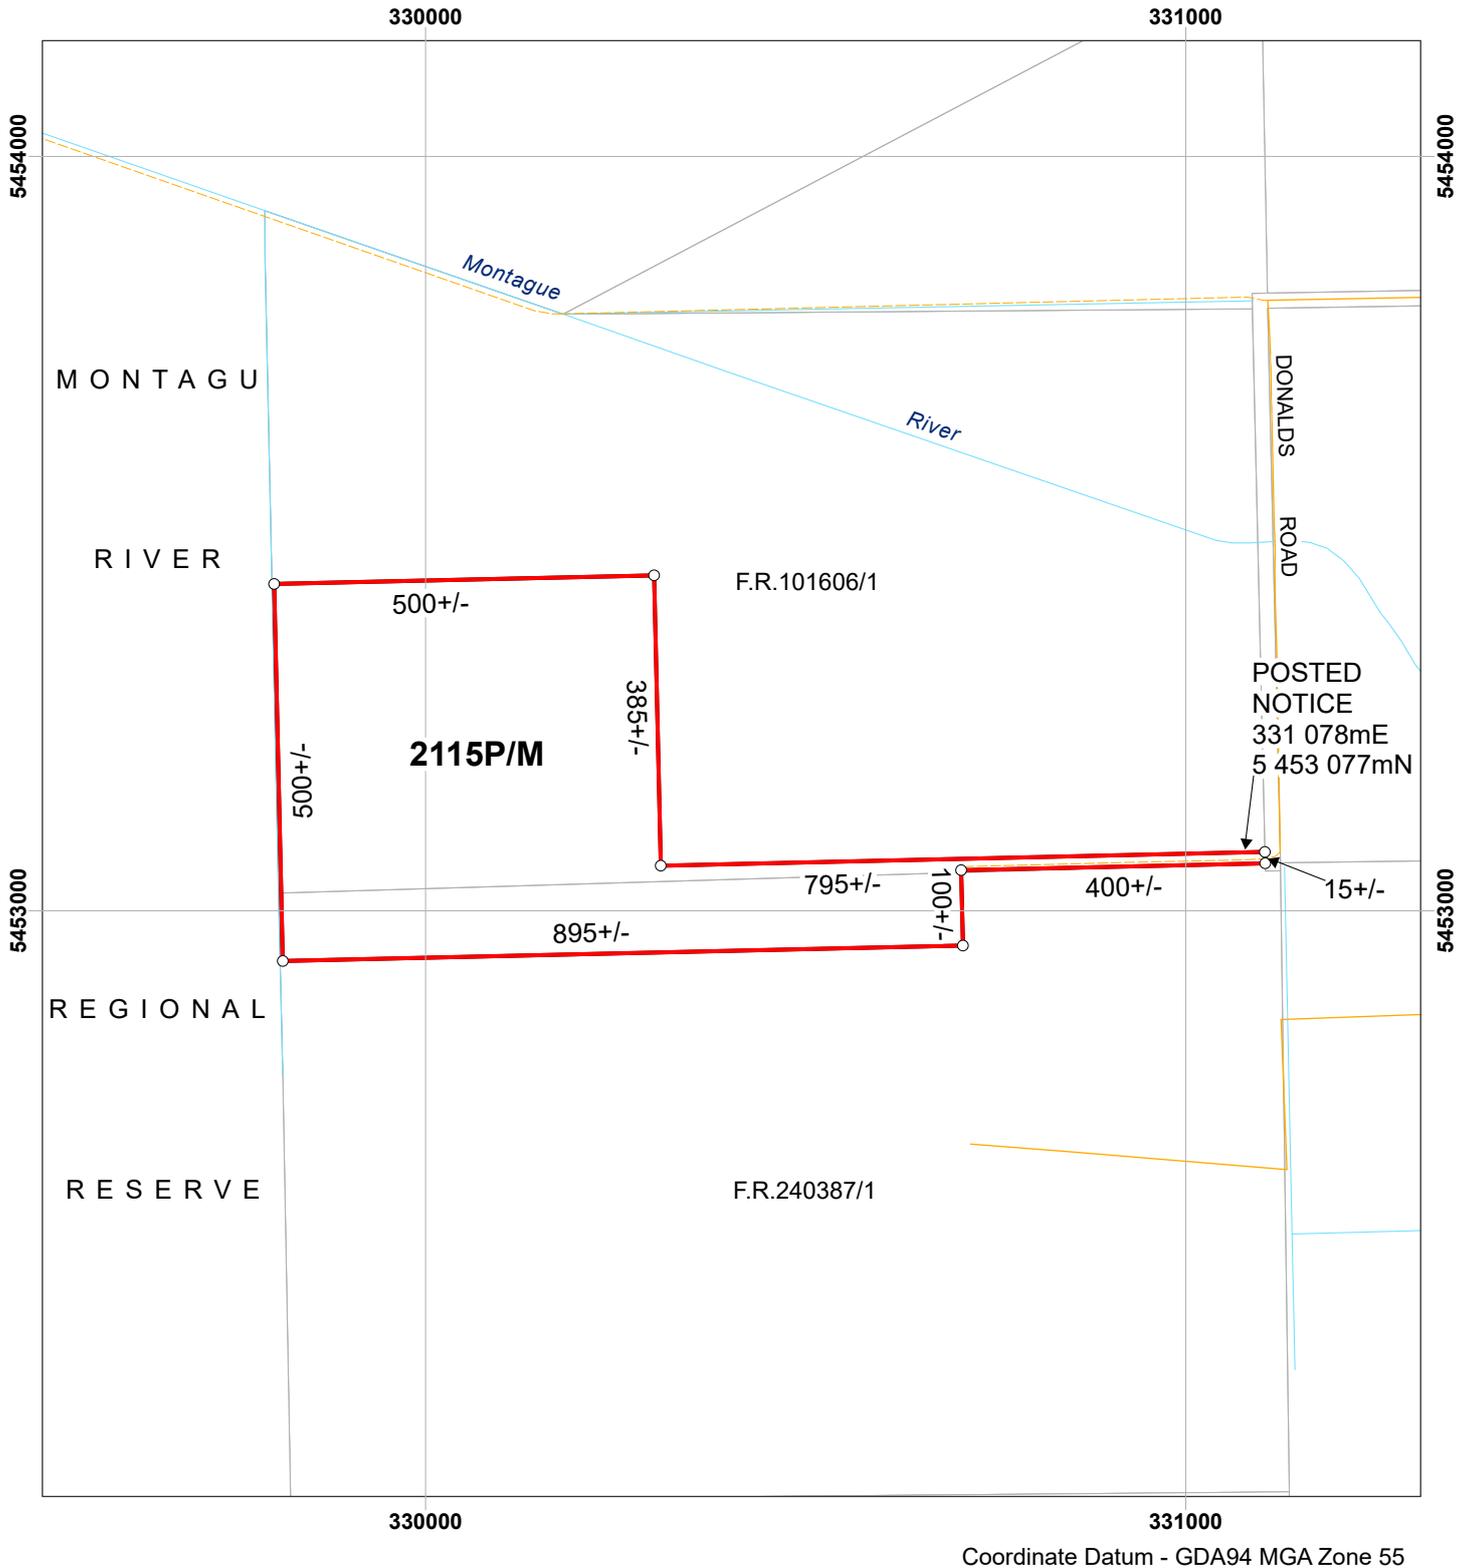

MUNICIPALITY:	CIRCULAR HEAD	SCALE:	1:10,000
VICINITY:	DONALDS ROAD	AREA:	31 ha
MAP:	ROGER 1:25 000	DATE:	7/10/2022
APPLICANT:	CRESSWELLS TRANSPORT PTY LTD	2115P/M	
COMPILED FROM:	N/A		