


PLAN SUBJECT TO SURVEY

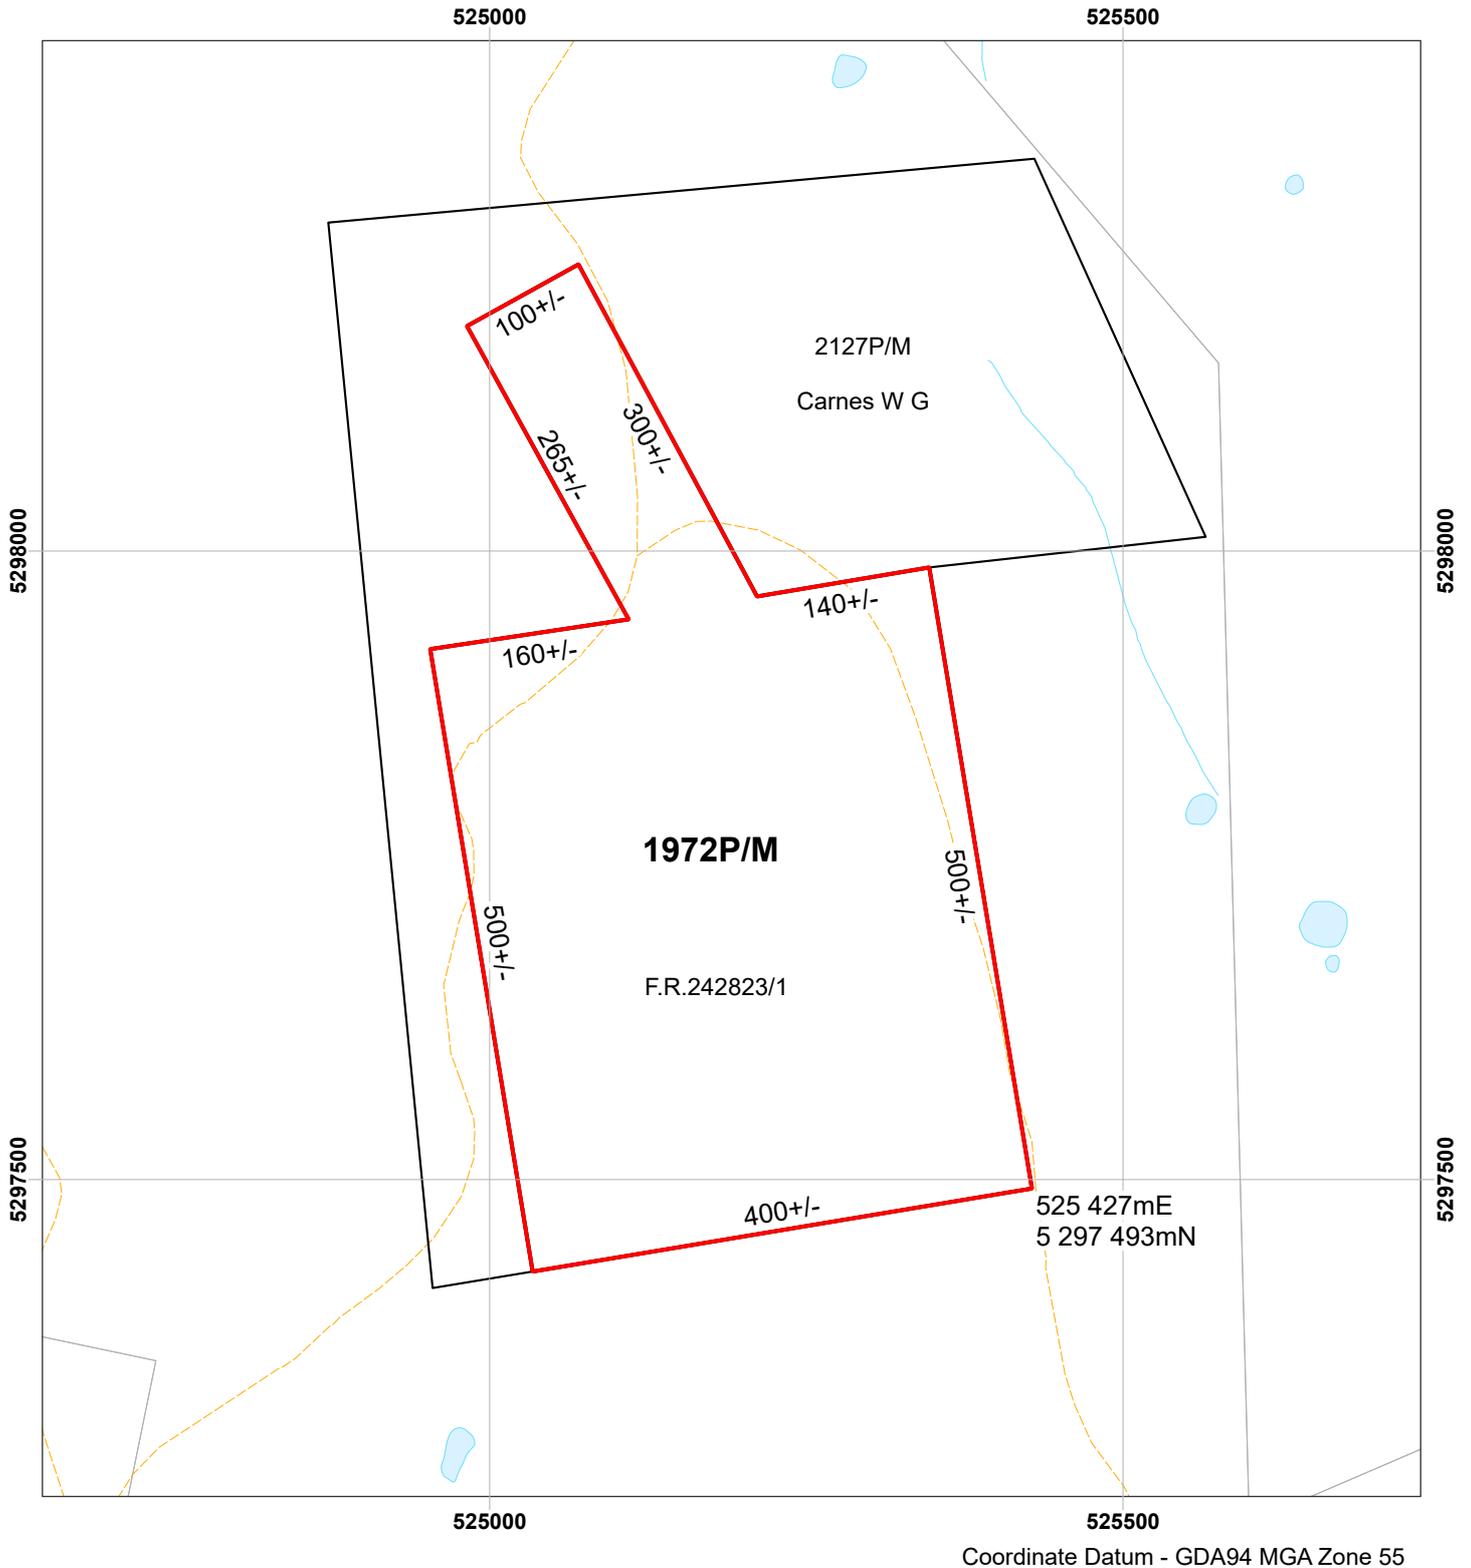

MUNICIPALITY:	SOUTHERN MIDLANDS	SCALE:	1:6,000
VICINITY:	MUD WALLS ROAD (8KM NW OF COLEBROOK)	AREA:	23 ha
MAP:	COLEBROOK 1:25 000	DATE:	17/03/2023
APPLICANT:	CARNES W G + K L	1972P/M	
COMPILED FROM:	N/A		