


PLAN SUBJECT TO SURVEY

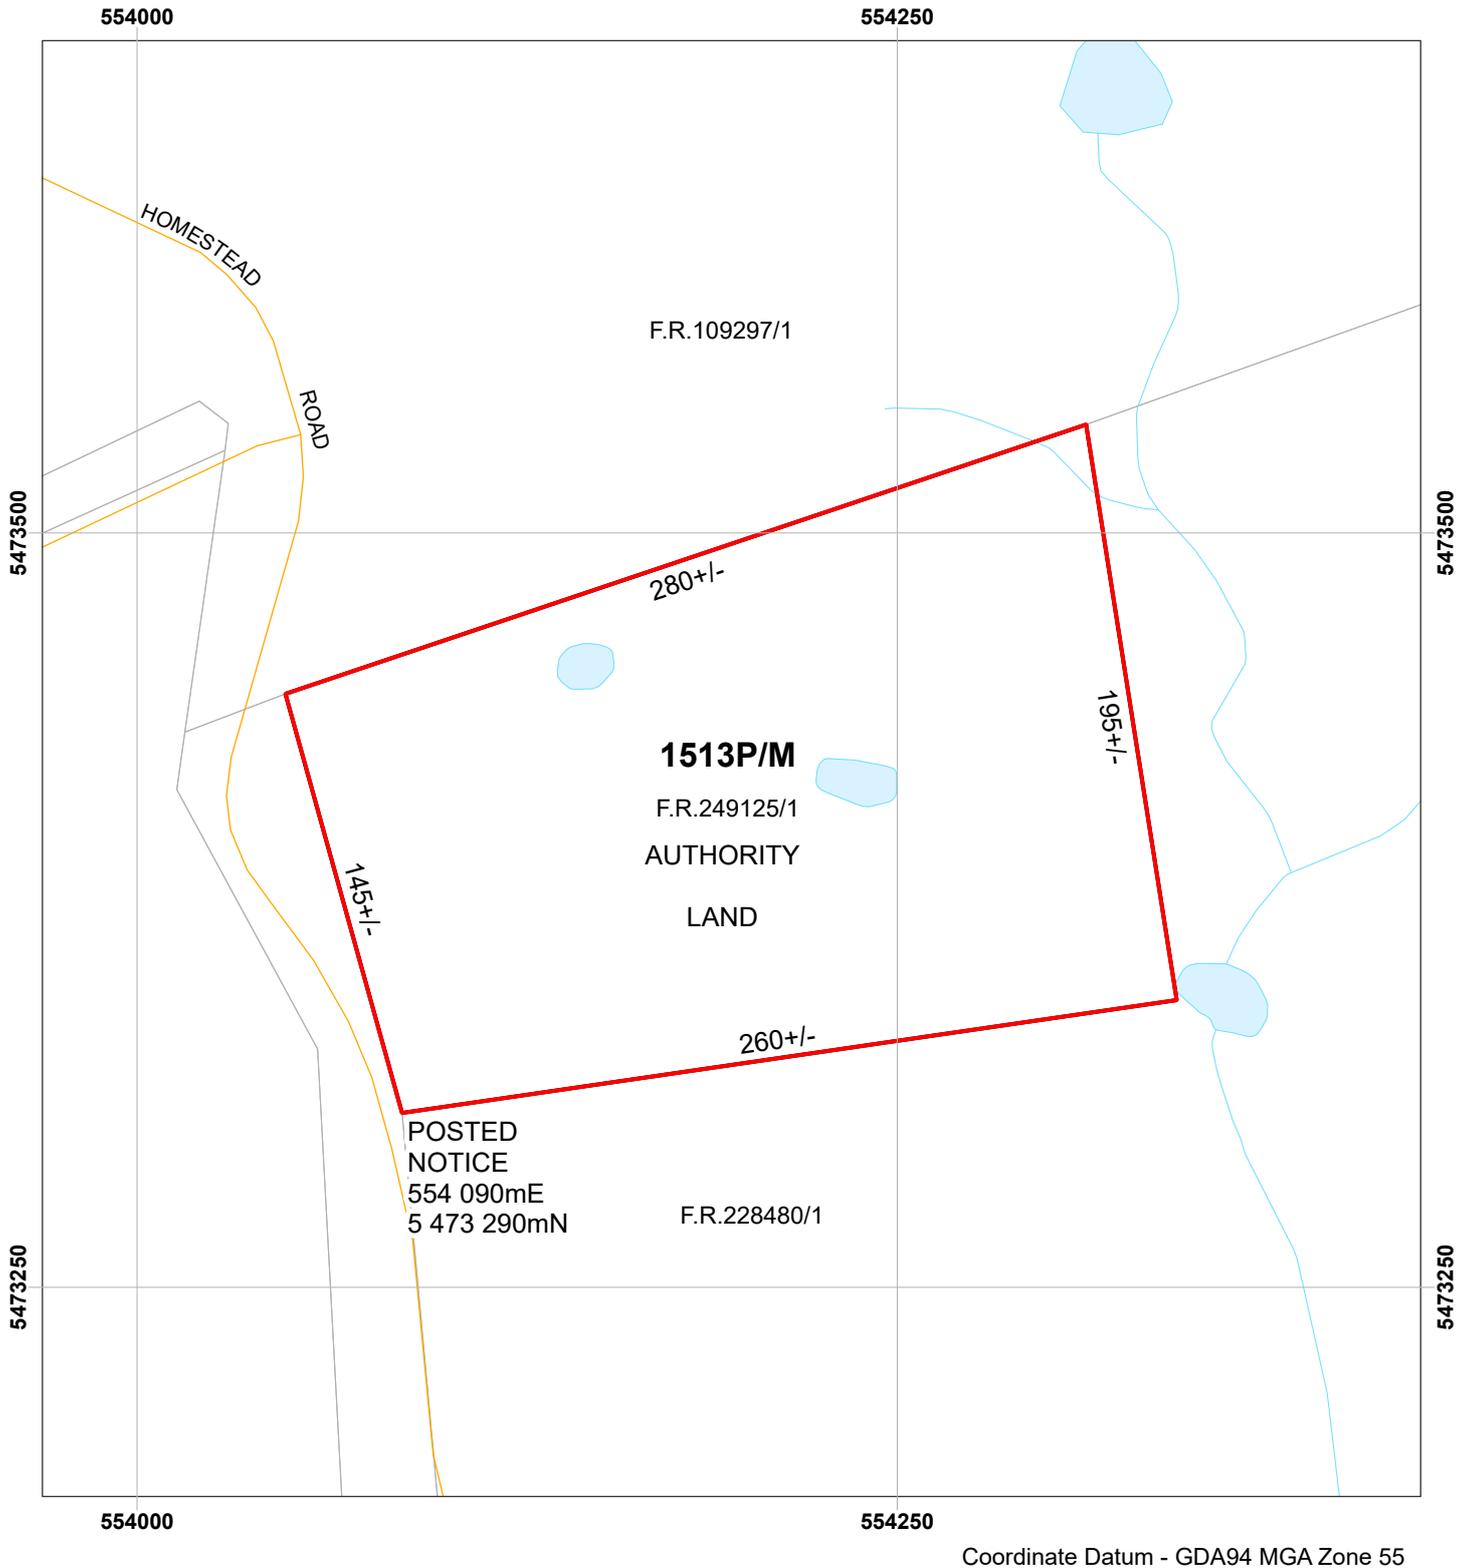

MUNICIPALITY:	DORSET	SCALE:	1:2,500
VICINITY:	HOMESTEAD ROAD (WATERHOUSE)	AREA:	5 ha
MAP:	WATERHOUSE 1:25 000	DATE:	21/03/2023
APPLICANT:	DORSET COUNCIL	1513P/M	
COMPILED FROM:	N/A		