


PLAN SUBJECT TO SURVEY

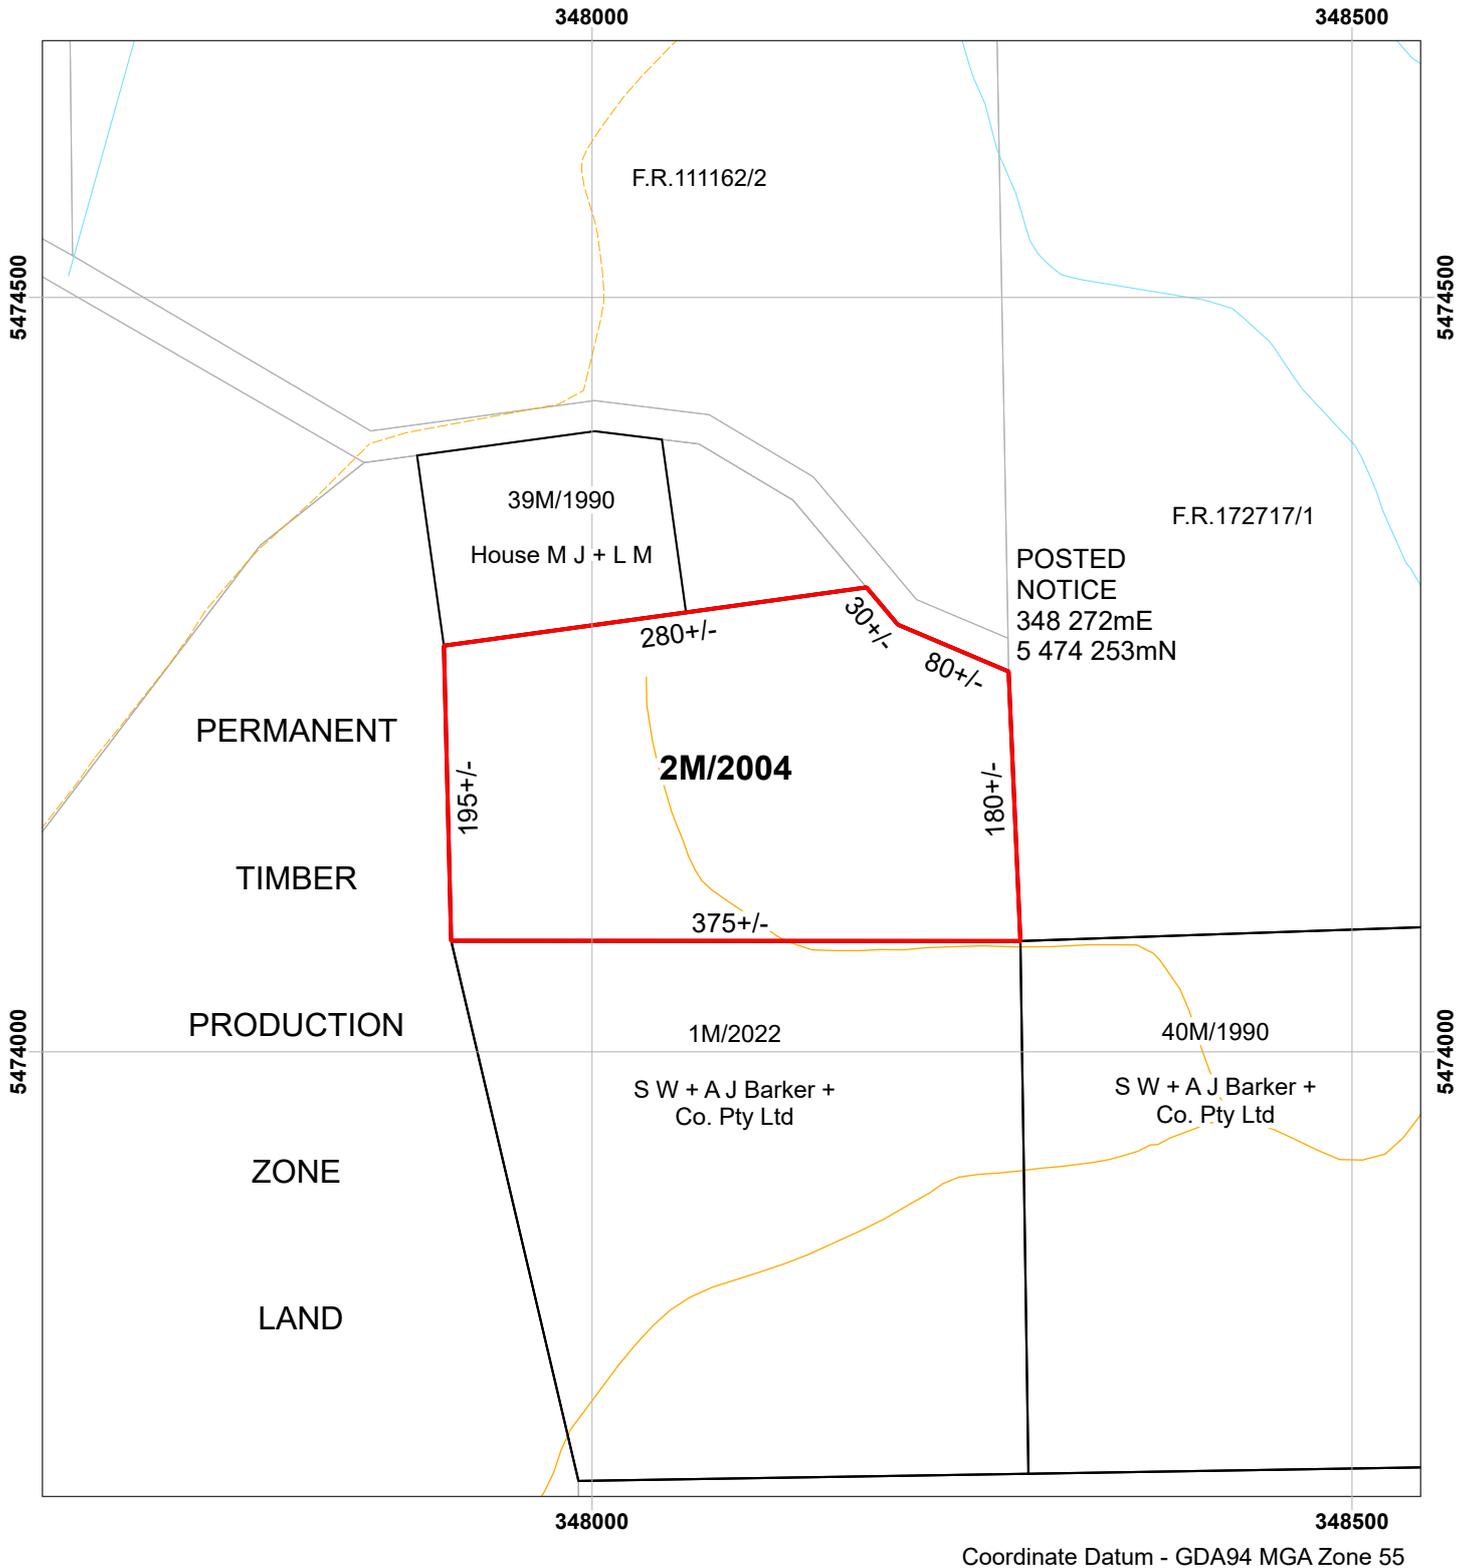

MUNICIPALITY:	CIRCULAR HEAD	SCALE:	1:5,000
VICINITY:	BOYS RD (6KM S OF SMITHTON)	AREA:	8 ha
MAP:	SMITHTON 1:25 000	DATE:	12/04/2023
APPLICANT:	HOUSE M J + L M	2M/2004	
COMPILED FROM:	N/A		