


PLAN SUBJECT TO SURVEY

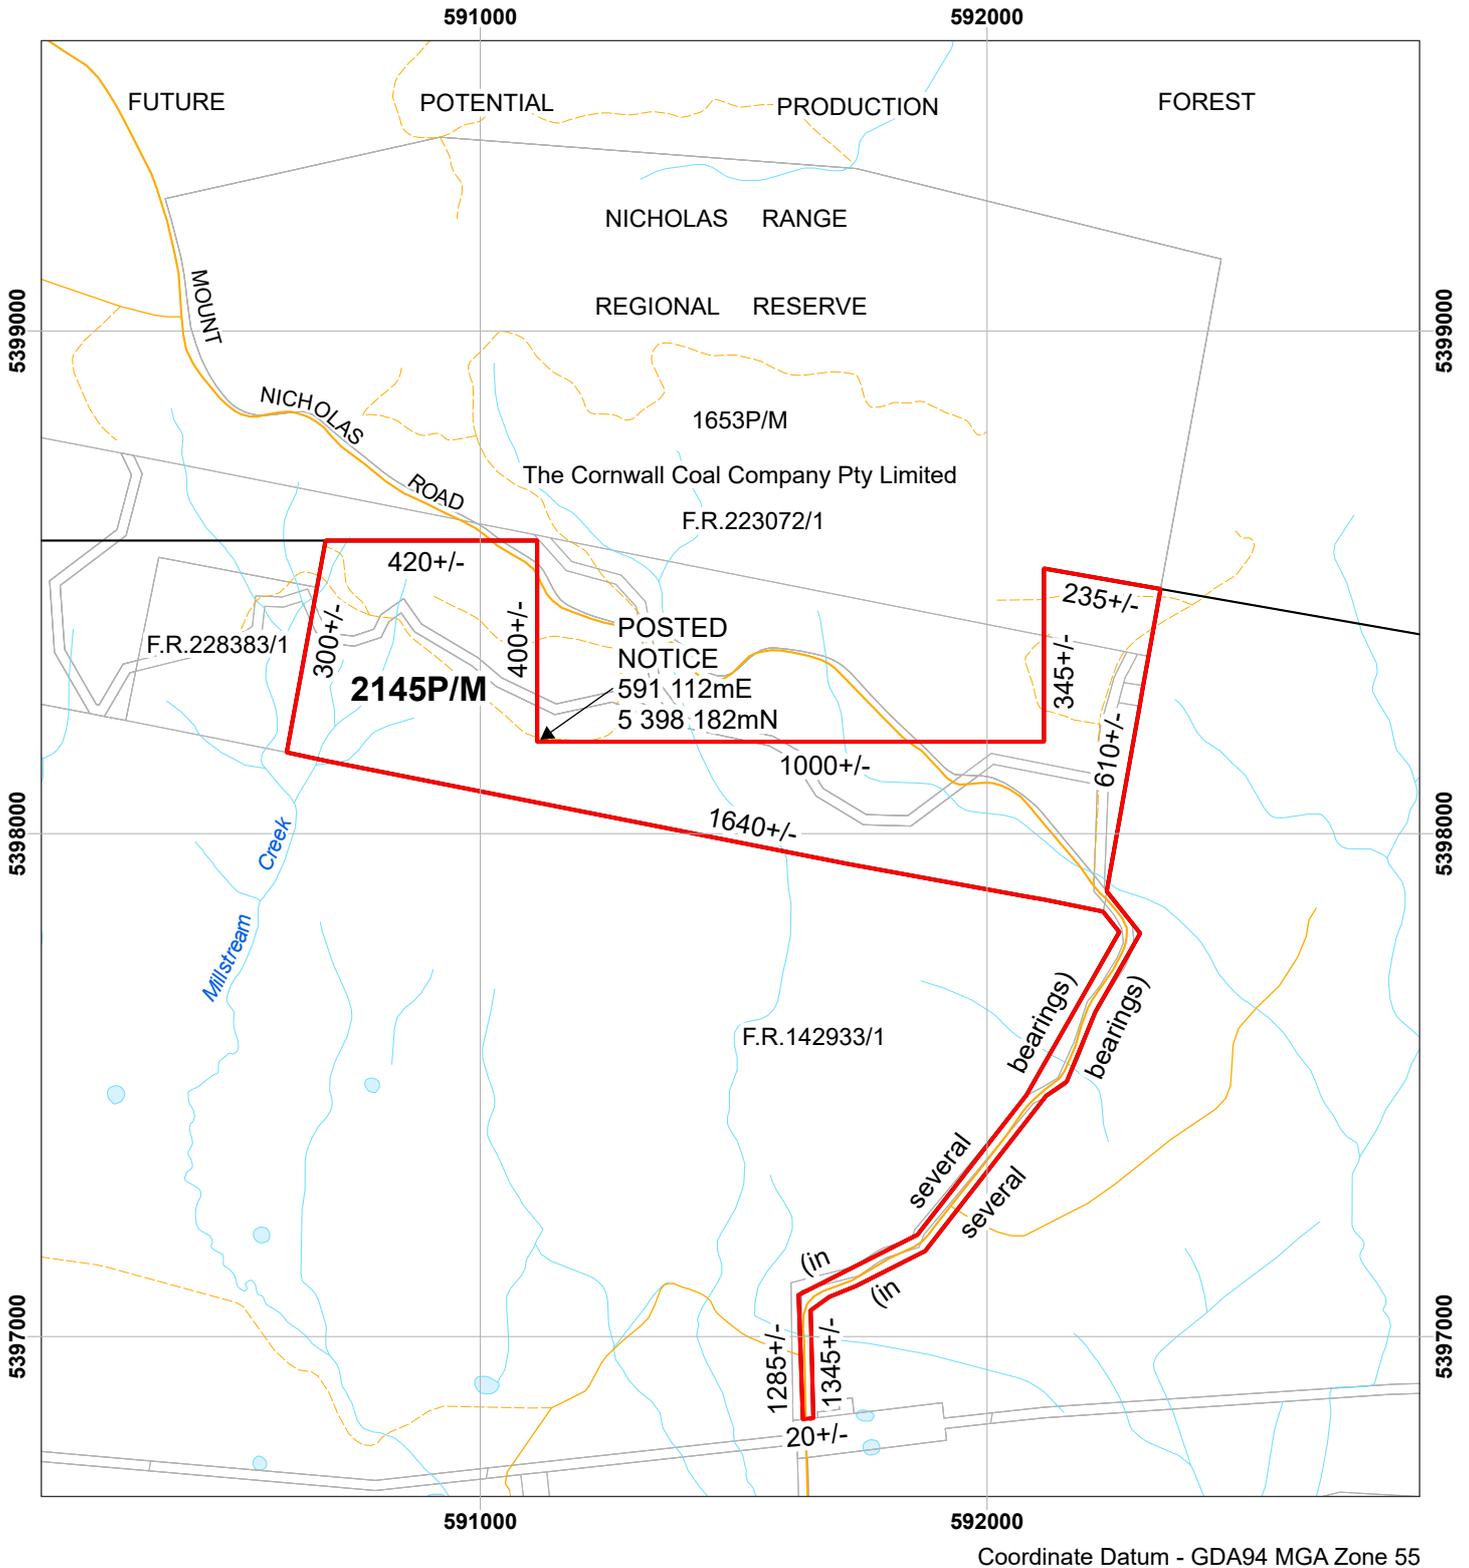

MUNICIPALITY:	BREAK O'DAY	SCALE:	1:15,000
VICINITY:	MOUNT NICHOLAS ROAD	AREA:	60 ha
MAP:	ST MARYS 1:25 000	DATE:	3/10/2023
APPLICANT:	THE CORNWALL COAL COMPANY PTY LIMITED	2145P/M	
COMPILED FROM:	N/A		
		 LAND DEMISED	