


PLAN SUBJECT TO SURVEY

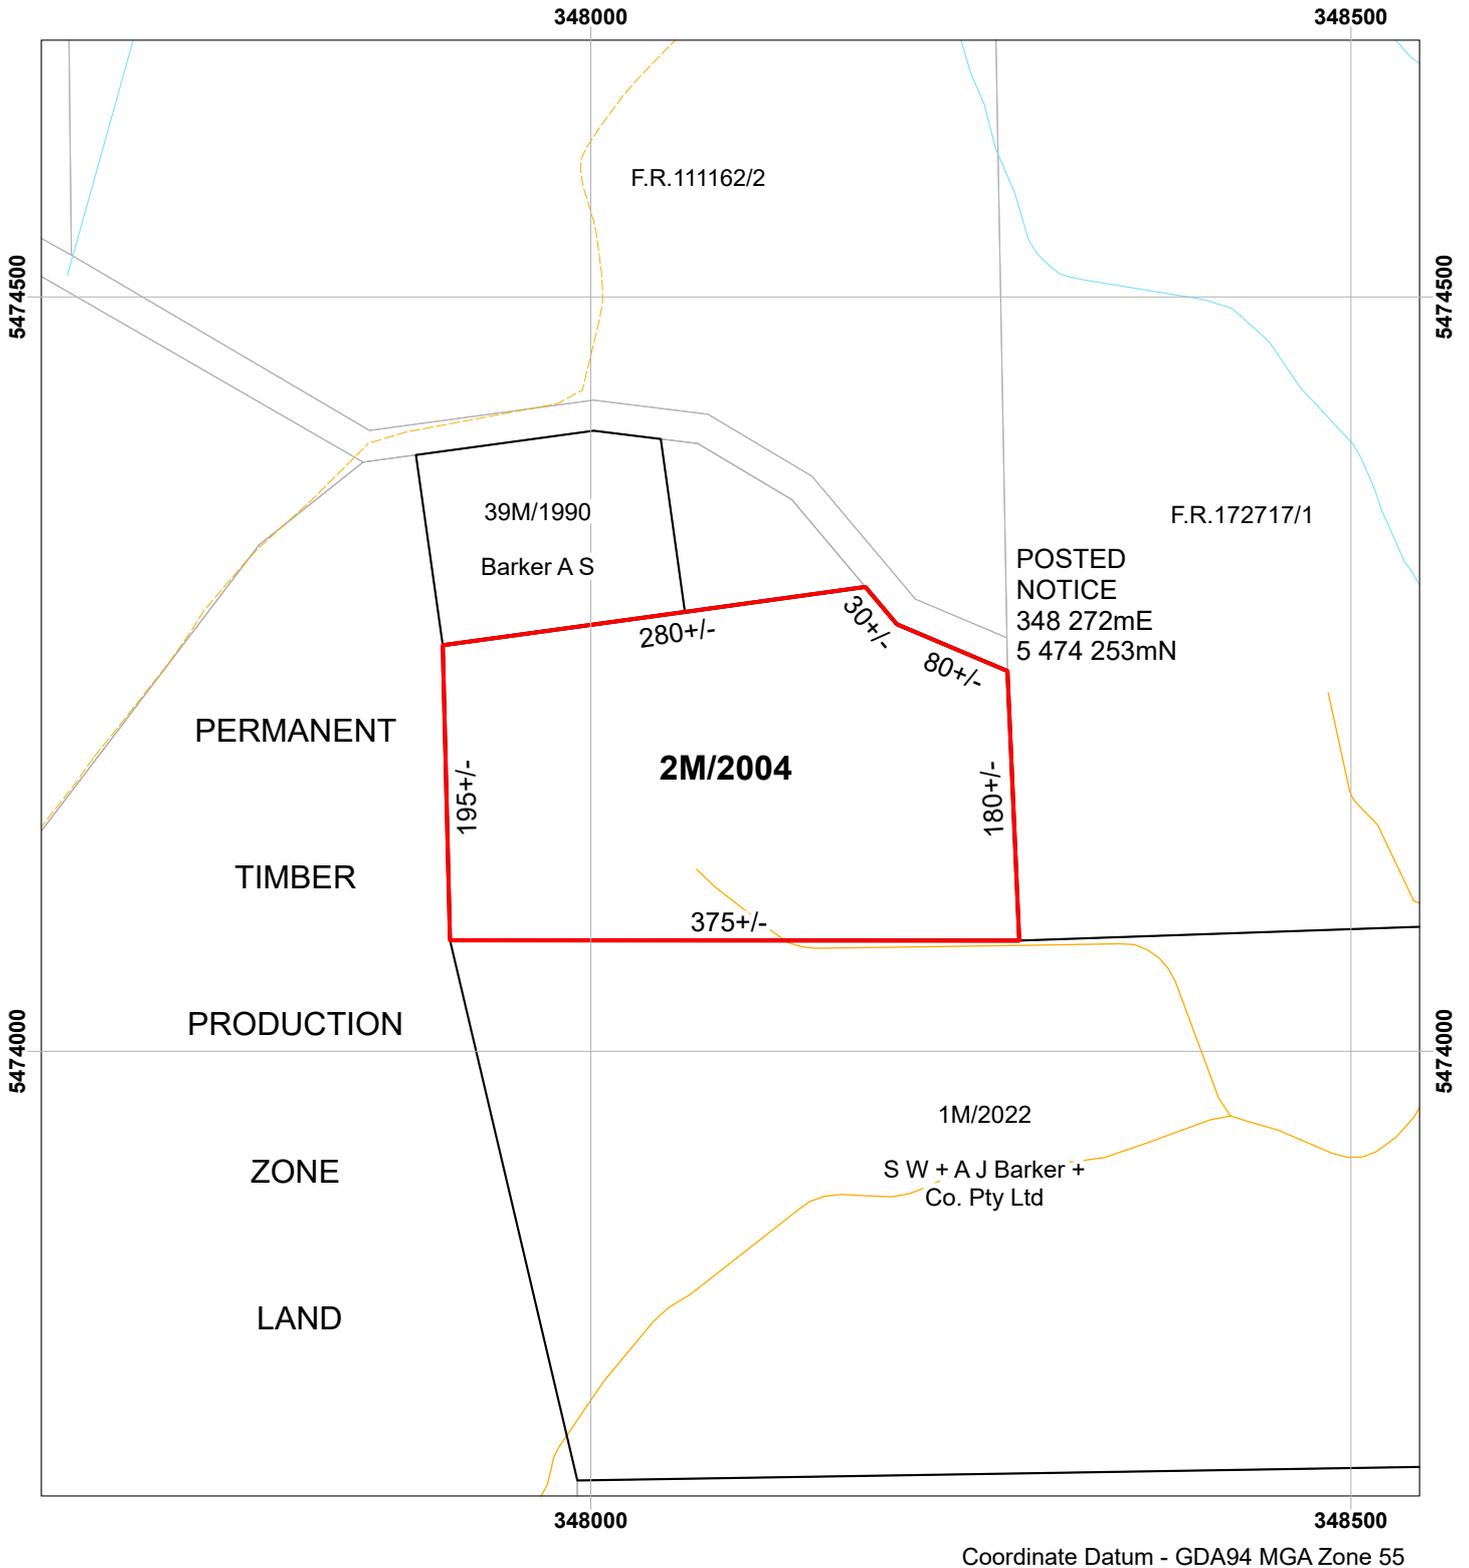

Coordinate Datum - GDA94 MGA Zone 55

MUNICIPALITY:	CIRCULAR HEAD	SCALE:	1:5,000
VICINITY:	BOYS RD (6KM S OF SMITHTON)	AREA:	8 ha
MAP:	SMITHTON 1:25 000	DATE:	27/03/2024
APPLICANT:	BARKER, A S	2M/2004	
COMPILED FROM:	N/A		