


**PLAN SUBJECT TO SURVEY**

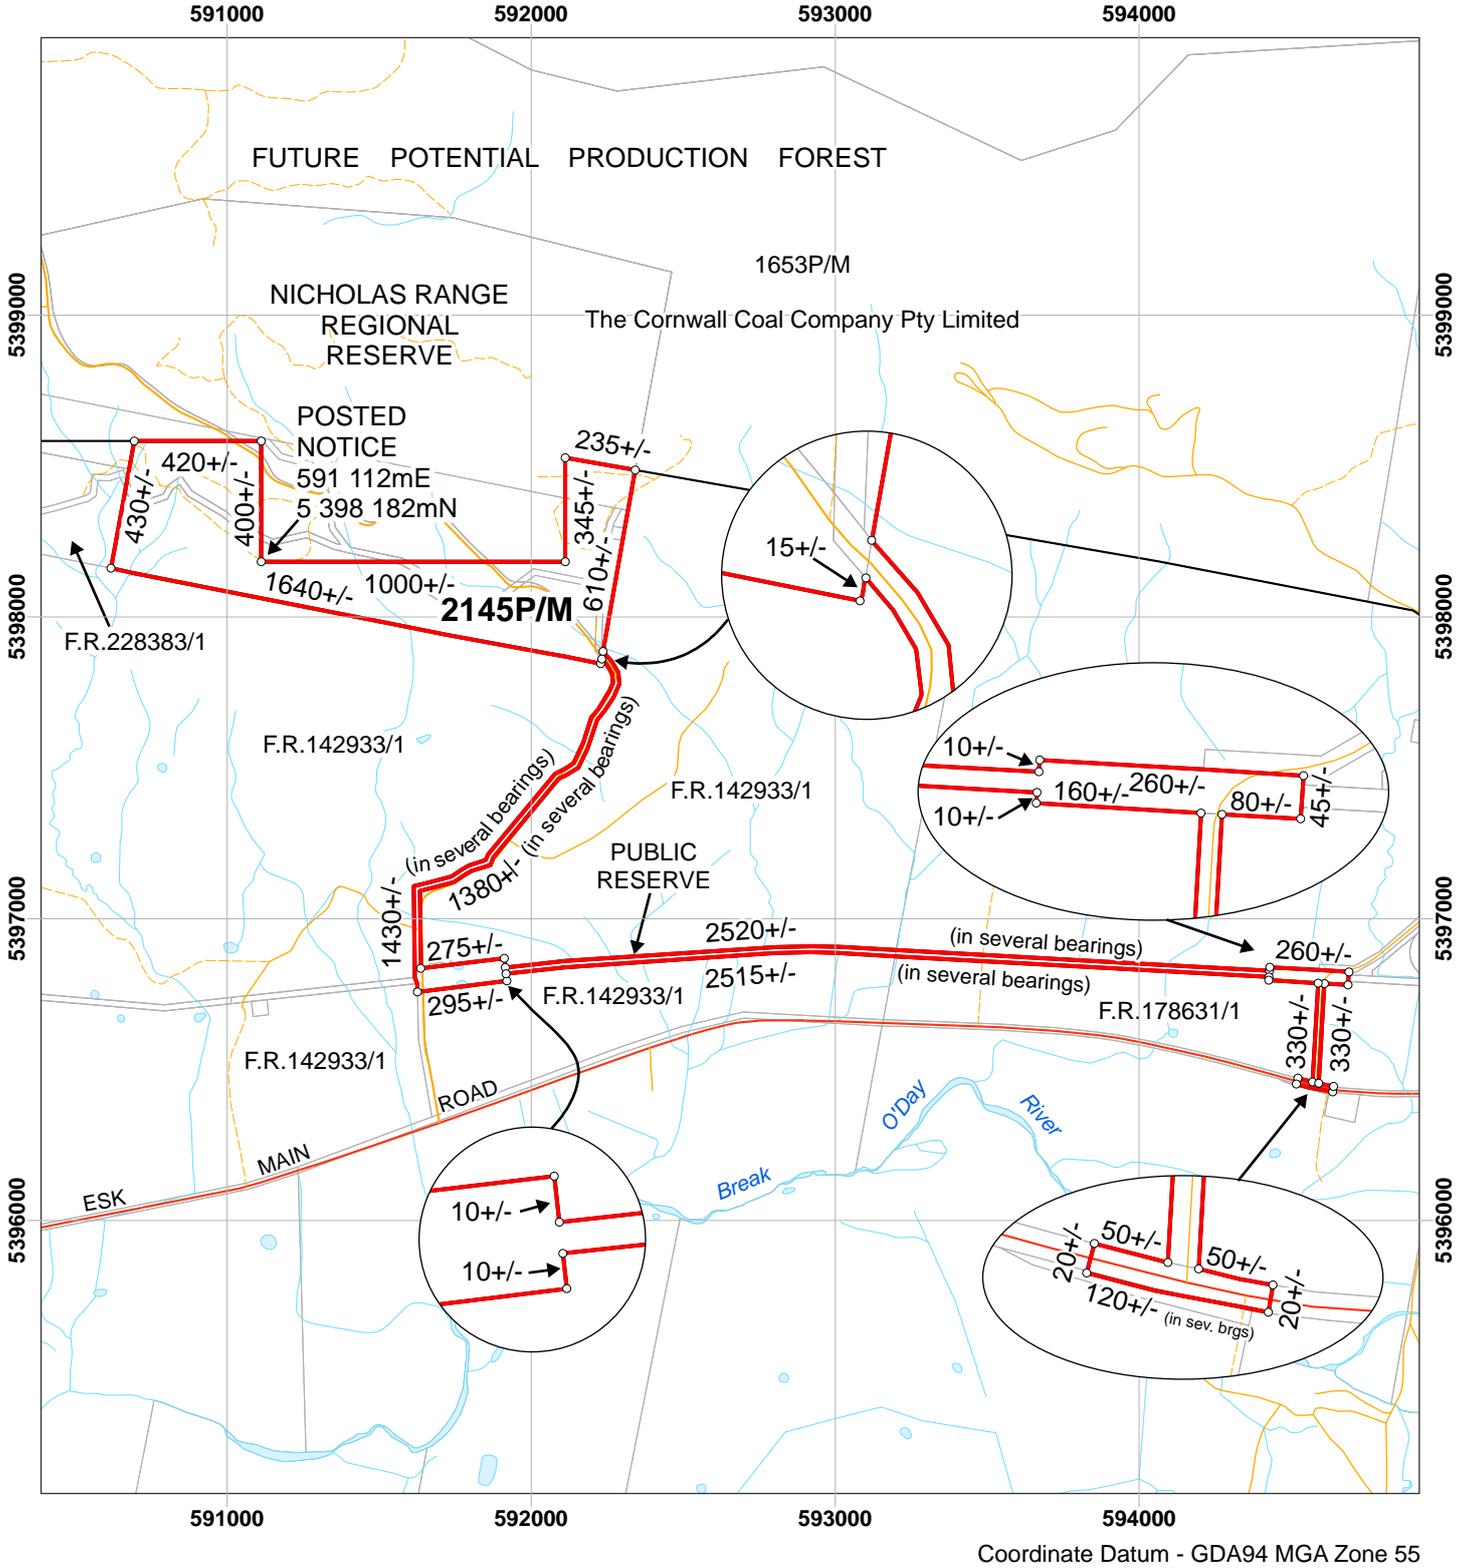

MUNICIPALITY:	BREAK O'DAY	SCALE:	1:25,000
VICINITY:	MOUNT NICHOLAS ROAD	AREA:	68 ha
MAP:	ST MARYS 1:25 000	DATE:	23/05/2024
APPLICANT:	THE CORNWALL COAL COMPANY PTY LIMITED	<b>2145P/M</b>	
COMPILED FROM:	N/A		

LAND DEMISED