


**PLAN OF SURVEY**

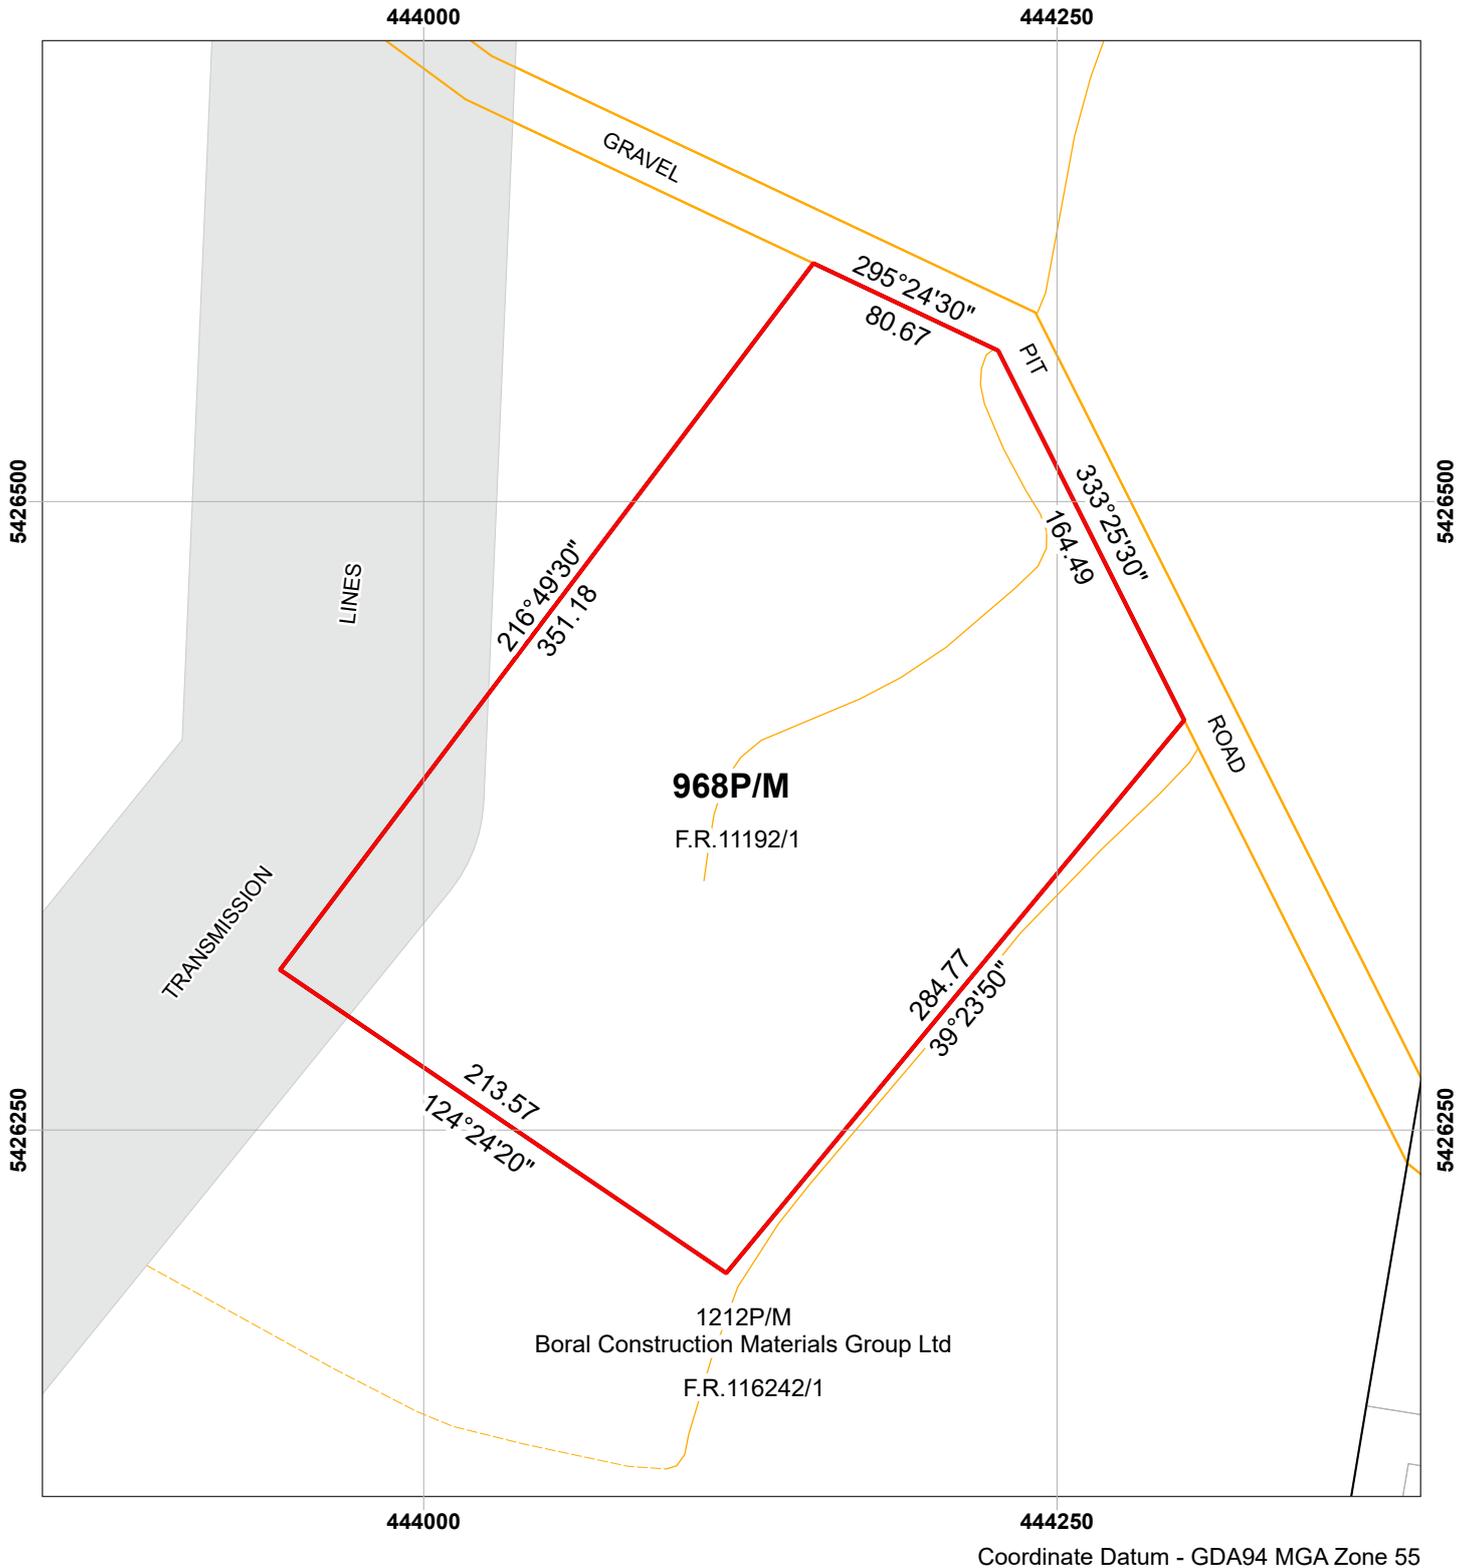

MUNICIPALITY:	KENTISH	SCALE:	1:3,000
VICINITY:	NOOK	AREA:	8 ha
MAP:	RAILTON 1:25 000	DATE:	18/06/2024
APPLICANT:	BORAL CONSTRUCTION MATERIALS GROUP LTD		<b>968P/M</b>
COMPILED FROM:	N/A	 LAND DEMISED	