


PLAN SUBJECT TO SURVEY

505000

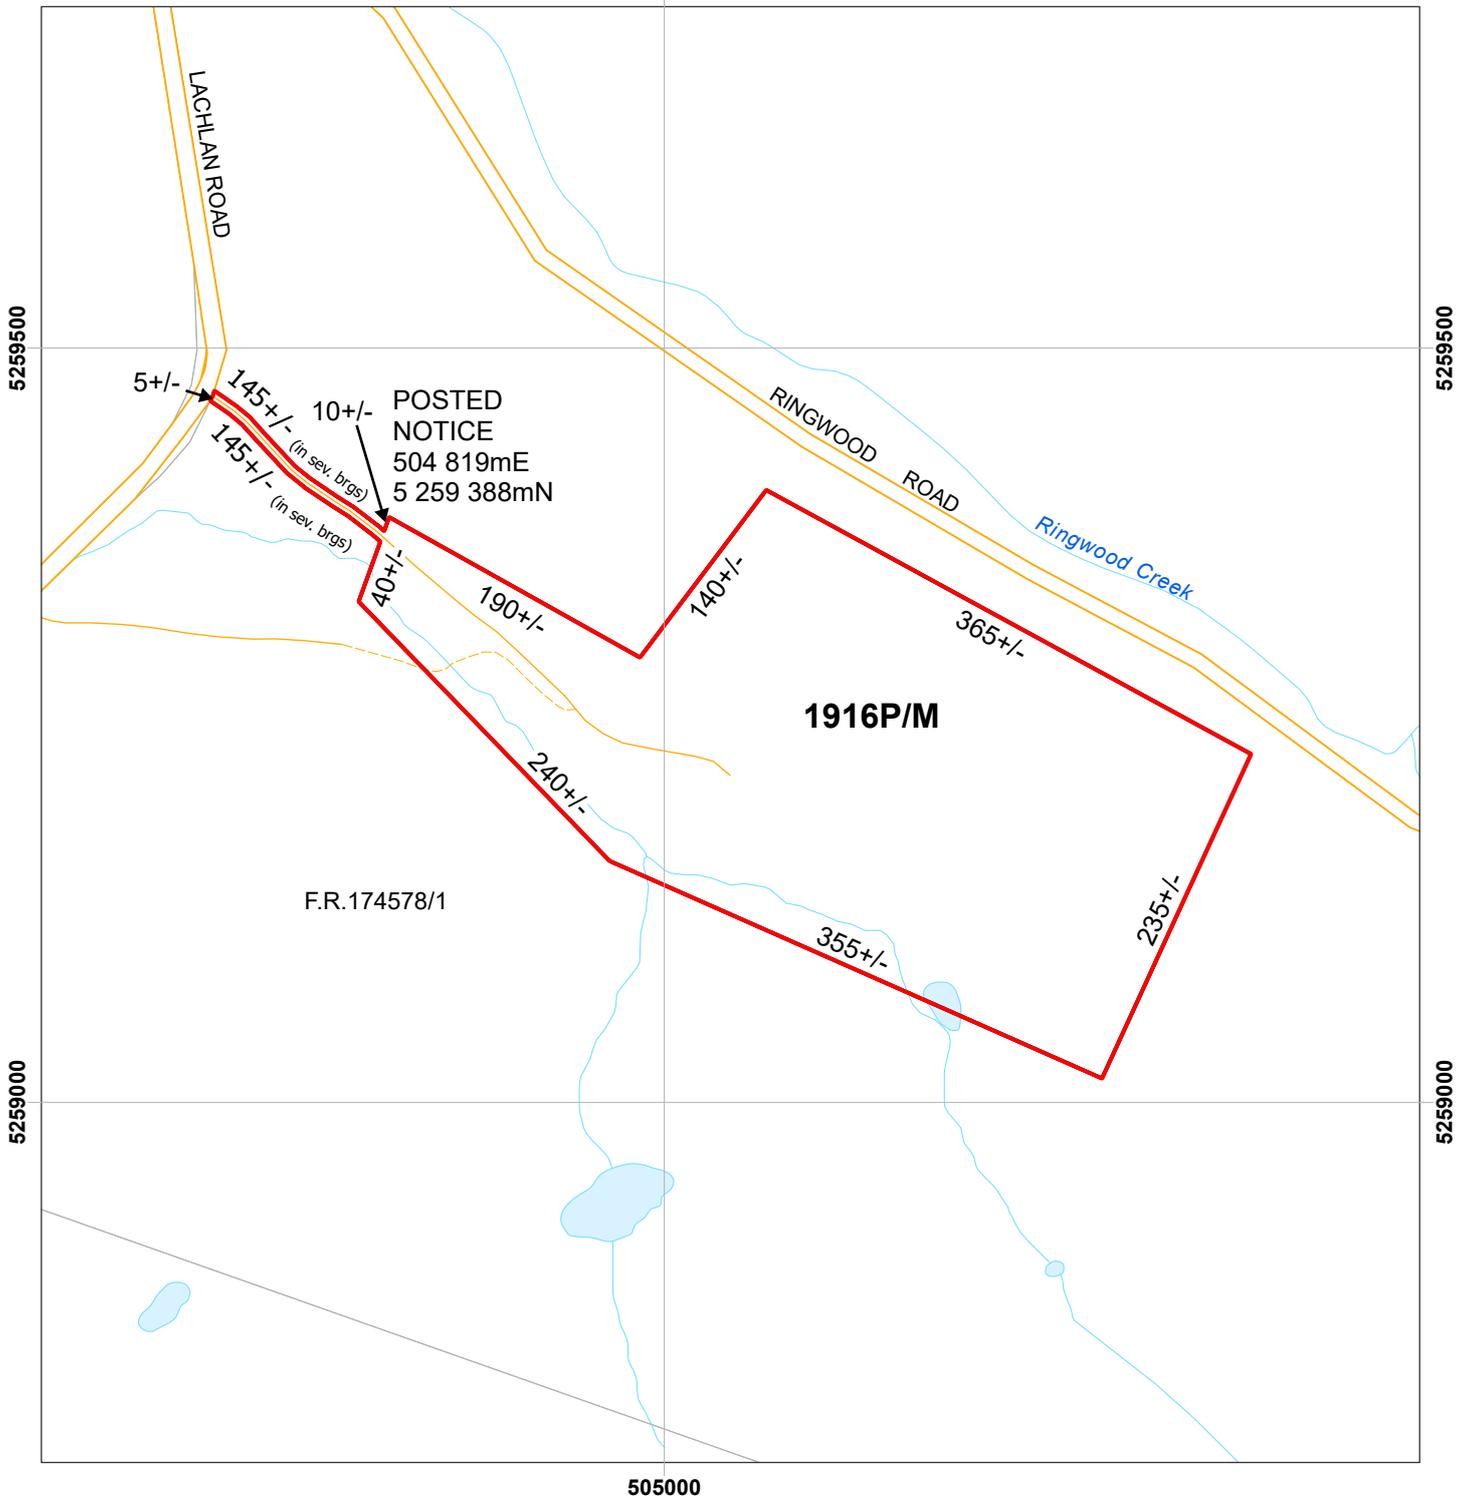

Coordinate Datum - GDA94 MGA Zone 55

MUNICIPALITY:	DERWENT VALLEY	SCALE:	1:5,000
VICINITY:	RINGWOOD ROAD (2KM NE OF LACHLAN)	AREA:	12 ha
MAP:	COLLINSVALE 1:25 000	DATE:	20/08/2024
APPLICANT:	M.S.D. CONSTRUCTIONS PTY. LTD.	1916P/M	
COMPILED FROM:	N/A		

 LAND DEMISED