


**PLAN SUBJECT TO SURVEY**

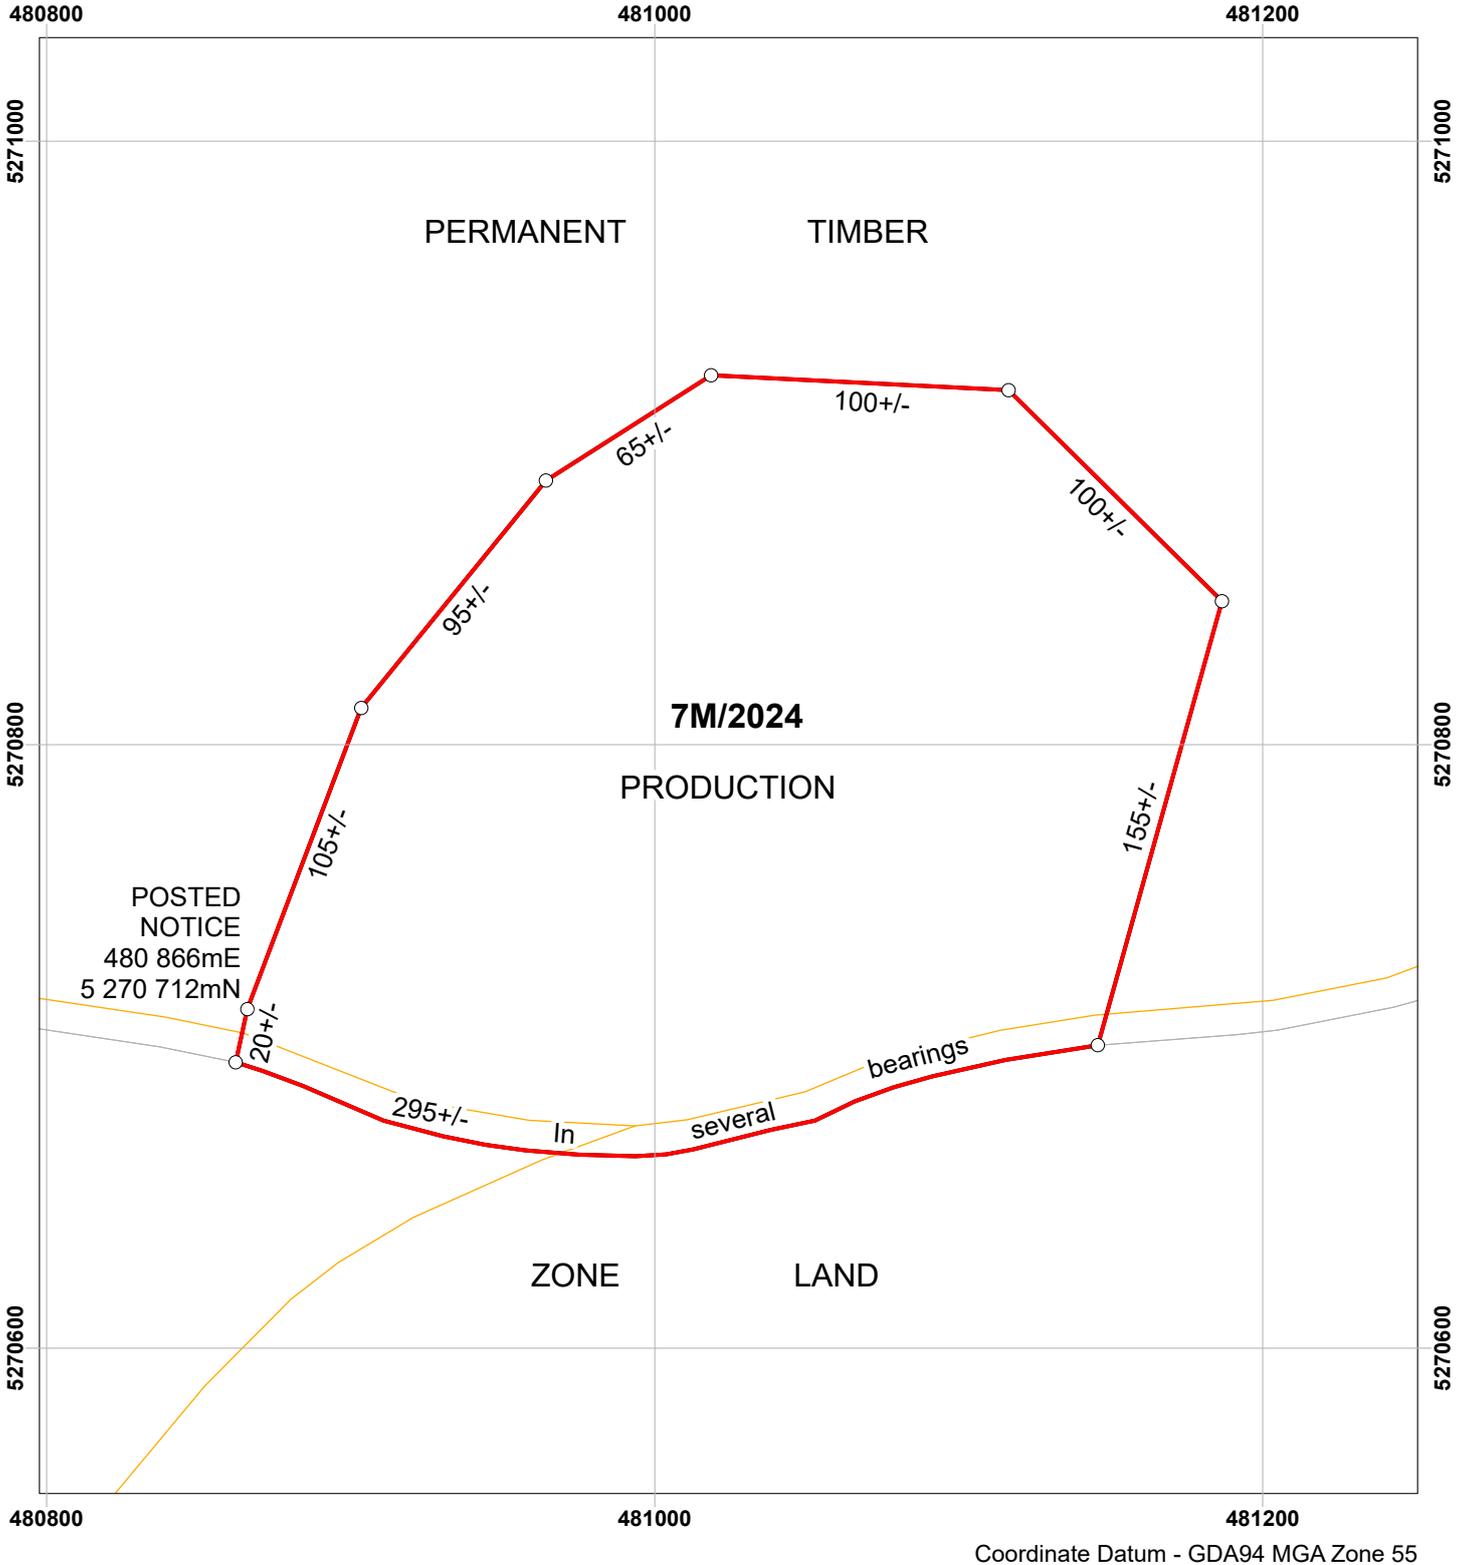

MUNICIPALITY:	DERWENT VALLEY	SCALE:	1:2,500
VICINITY:	WESTERWAY (5KM SW OF)	AREA:	7 ha
MAP:	BUSHY PARK 1:25 000	DATE:	9/09/2024
APPLICANT:	M.S.D. CONSTRUCTIONS PTY. LTD.	<b>7M/2024</b>	
COMPILED FROM:	N/A		

LAND DEMISED