





TYPICAL EMBANKMENT SECTION
SCALE - 1:50

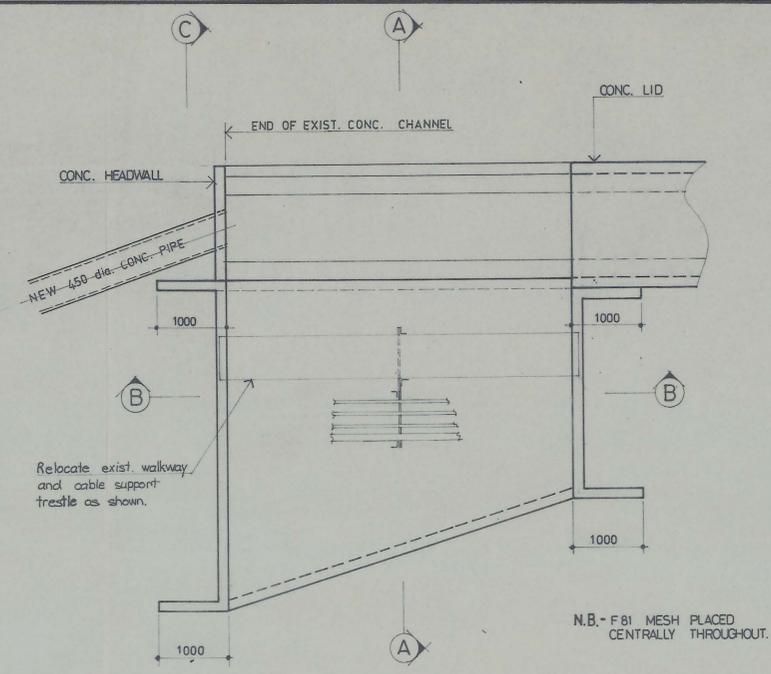

PLAN - SPILLWAY
SCALE - 1:50

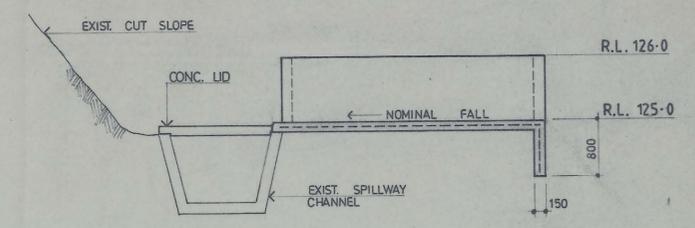


SECTION A-A
SCALE - 1:50

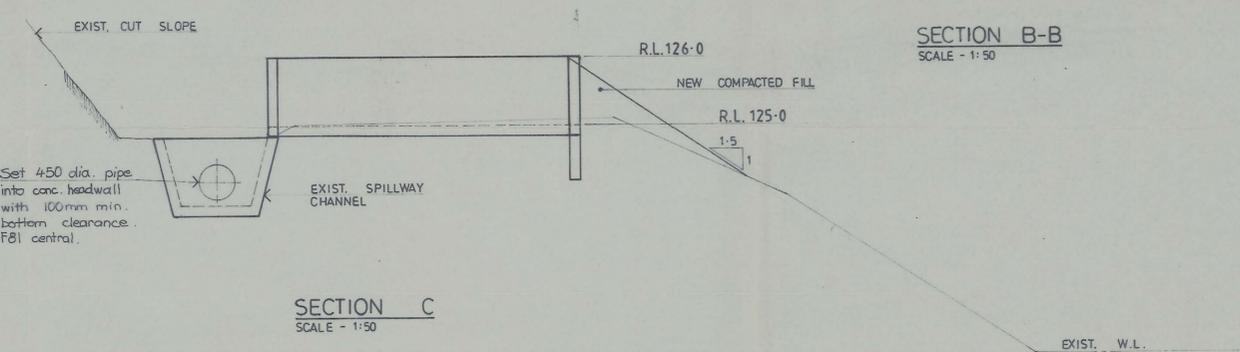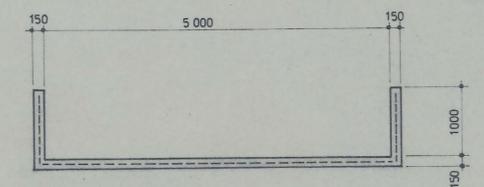


SECTION B-B
SCALE - 1:50


SECTION C
SCALE - 1:50

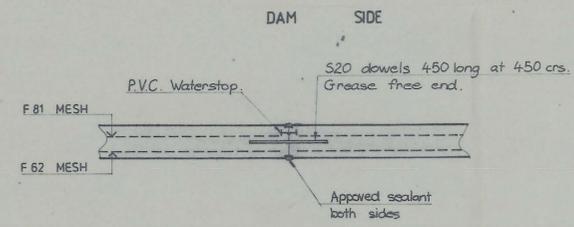


TYPICAL CONTRACTION JOINT
SCALE - 1:20

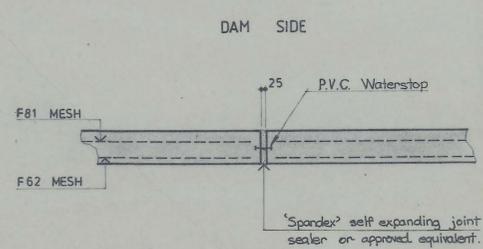

TYPICAL EXPANSION JOINT
SCALE - 1:20

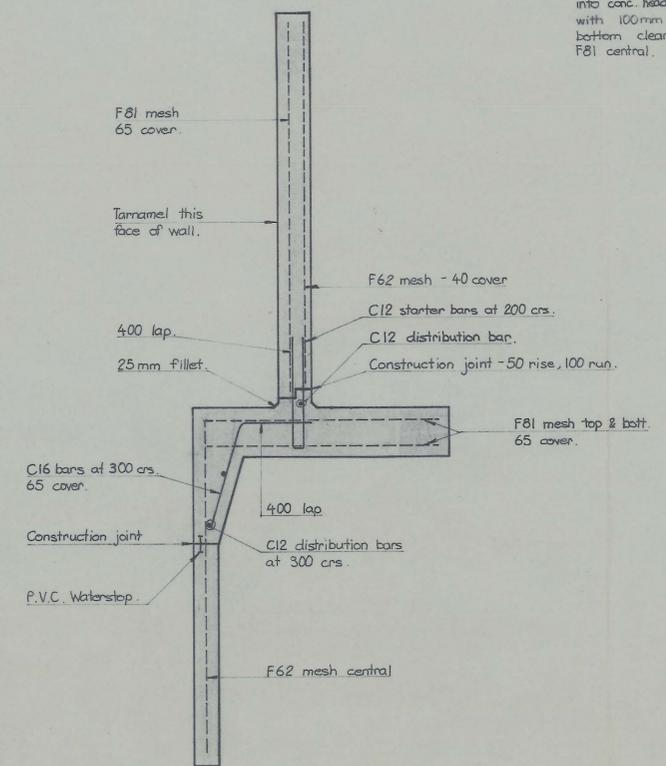

R.C. WALL DETAIL
SCALE - 1:20

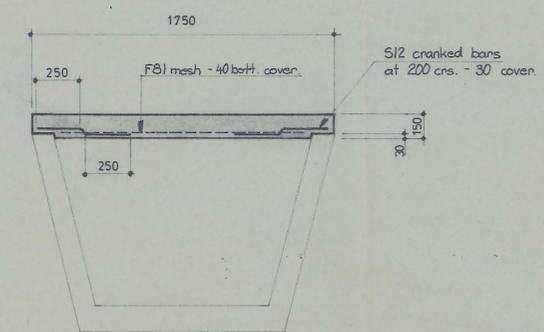

LID DETAIL
SCALE - 1:20

Preliminary Print

SMITH SALE & BURBURY
CONSULTING, STRUCTURAL & CIVIL ENGINEERS
295 MACQUARIE STREET, HOBART 7000 PHONE 23 7381
22 CAMERON STREET, LAUNCESTON 7250 PHONE 31 8855
24 NORTH TERRACE, BURNIE 7320 PHONE 31 5131

Project title: RAISING OF No. 2 SLUDGE DAM FOR TIOXIDE AUST. PTY. LTD.
Project no: 82129 sheet 2 of 3
Drawing title: R.C. WALL AND SPILLWAY DETAILS.
Scales: AS SHOWN date: 16.9.1982 drawn: J.C. checked: [initials]
Amendment: A B C D E F Printed: [initials]

900_6000

9000/7000