




CH. 30

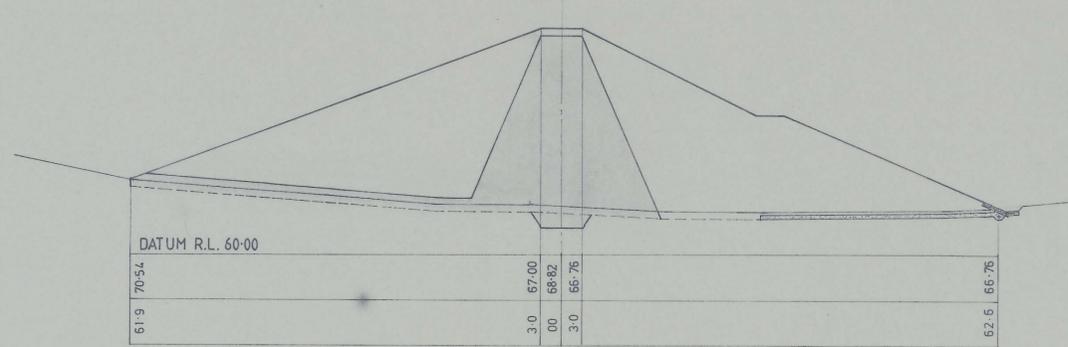


CH. 70

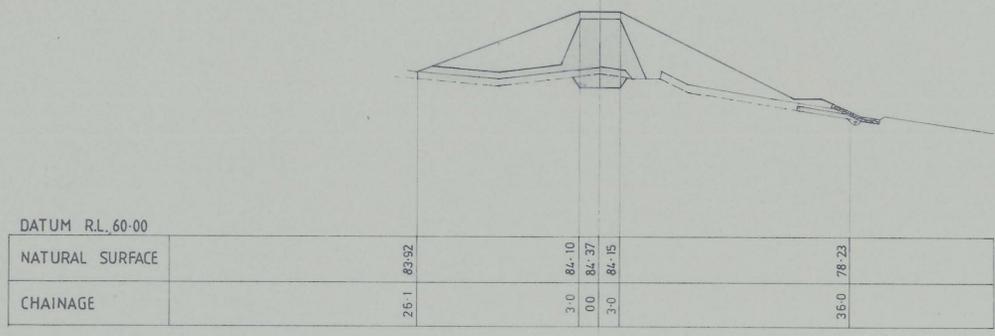


CH. 20

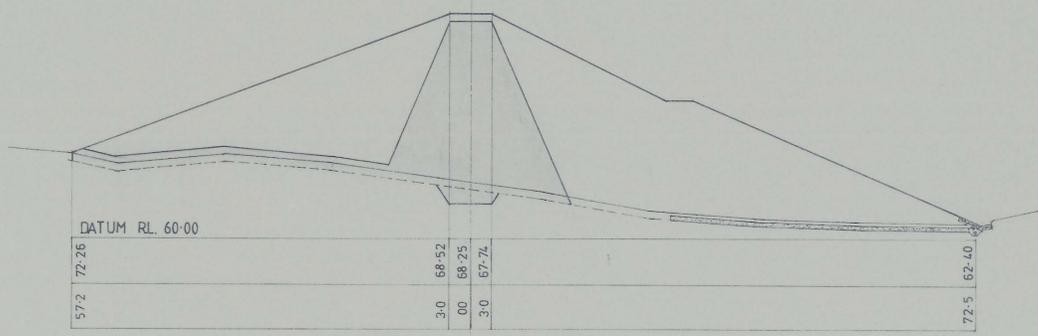


CH. 60

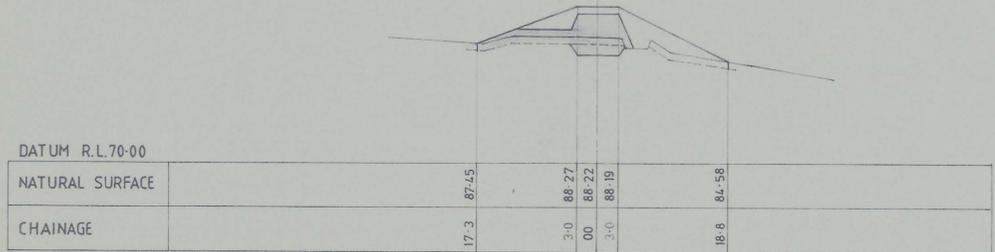


CH. 10

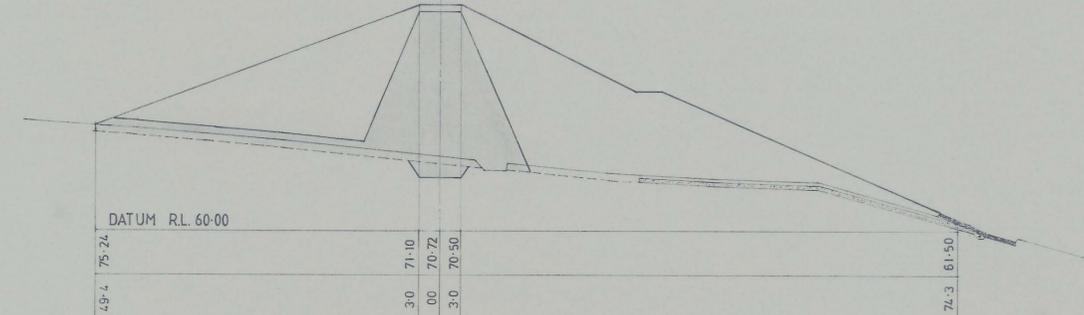


CH. 50

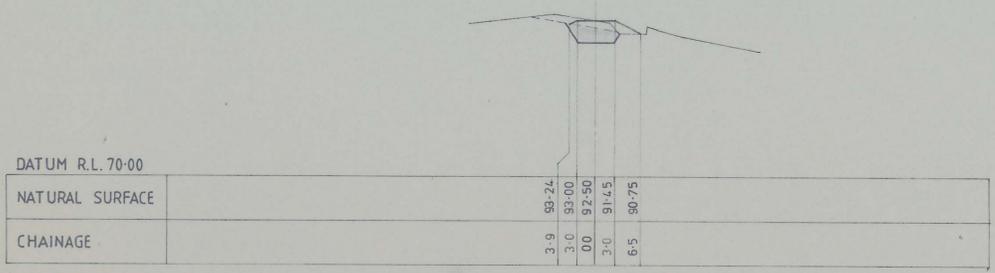

CH. 00

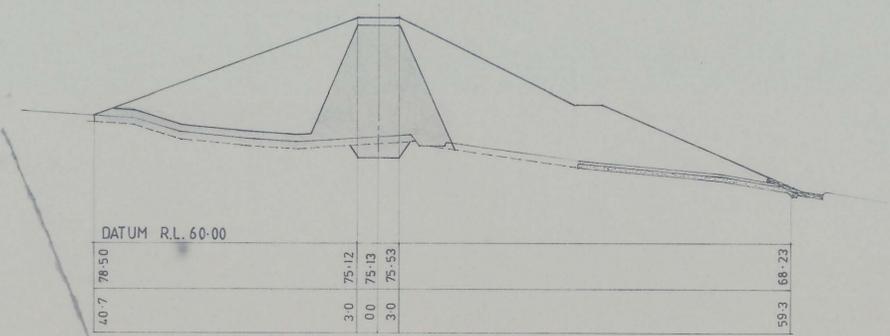

CH. 40

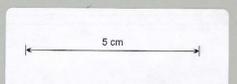

FOR TENDERING
PURPOSES ONLY
Date: - 9 OCT 1984

SMITH SALE & BURBURY
CONSULTING, STRUCTURAL & CIVIL ENGINEERS
295 MACQUARIE STREET, HOBART 7000 PHONE 23 6599
22 CAMERON STREET, LAUNCESTON 7250 PHONE 31 8855
24 NORTH TERRACE, BURNIE 7320 PHONE 31 5131

project no. **83137** sheet **3** of **16**

drawing title
EMBANKMENT CROSS SECTIONS

Scales: 1:500 date: 30.8.1984 drawn: J.C. checked: *[Signature]*

Amendment	A	B	C	D	E	F