
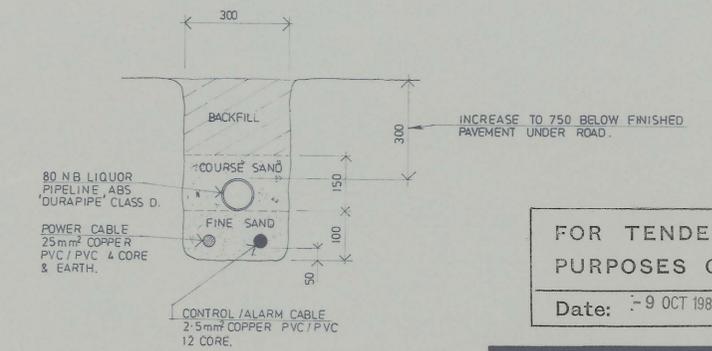
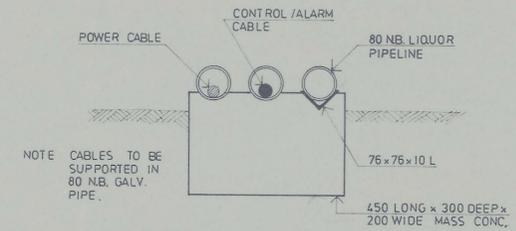
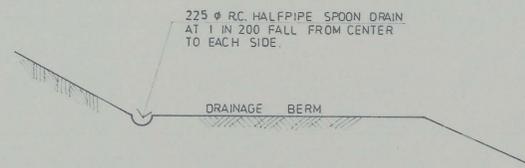
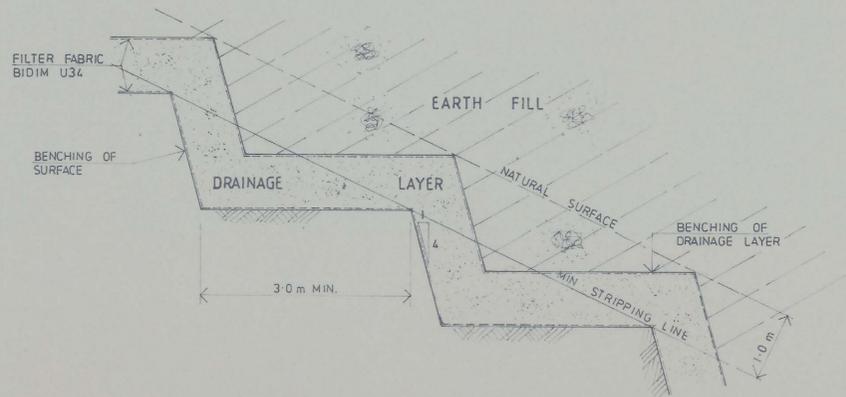


LONGITUDINAL SECTION OF DAM EMBANKMENT
SCALE - 1:250

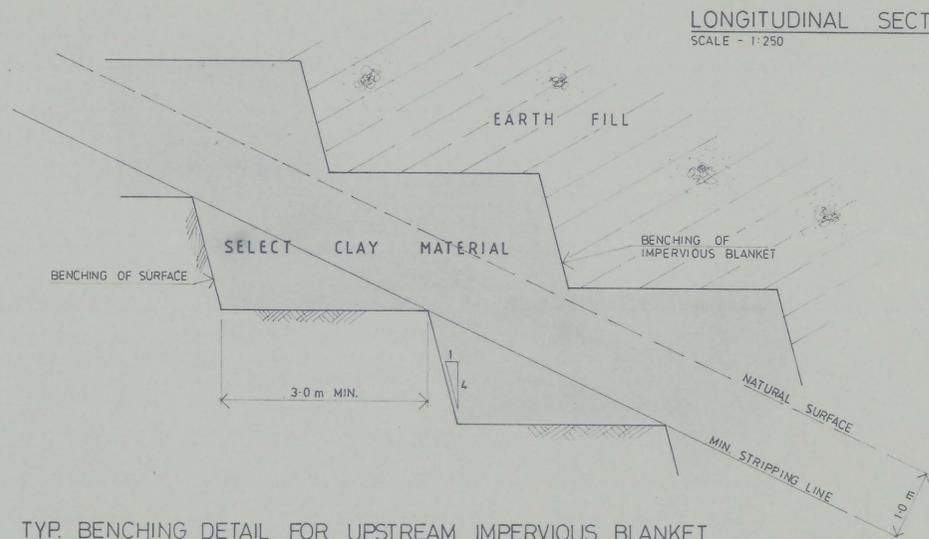

FOR TENDERING PURPOSES ONLY
Date: 9 OCT 1984

SMITH SALE & BURBURY
CONSULTING, STRUCTURAL & CIVIL ENGINEERS
295 MACQUARIE STREET, HOBART 7000 PHONE 23 6599
22 CAMERON STREET, LAUNCESTON 7250 PHONE 31 8855
24 NORTH TERRACE, BURNIE 7320 PHONE 31 5131

Project title: PROPOSED No. 3 SLUDGE DAM FOR TIOXIDE AUSTRALIA PTY. LTD.
Project no: 83137 sheet 5 of 16
drawing title: LONGITUDINAL SECTION & DETAILS.

AS SHOWN	date	drawn	checked
	30.8.1984	J.C.	
Amendment	A	B	C
	D	E	F

