


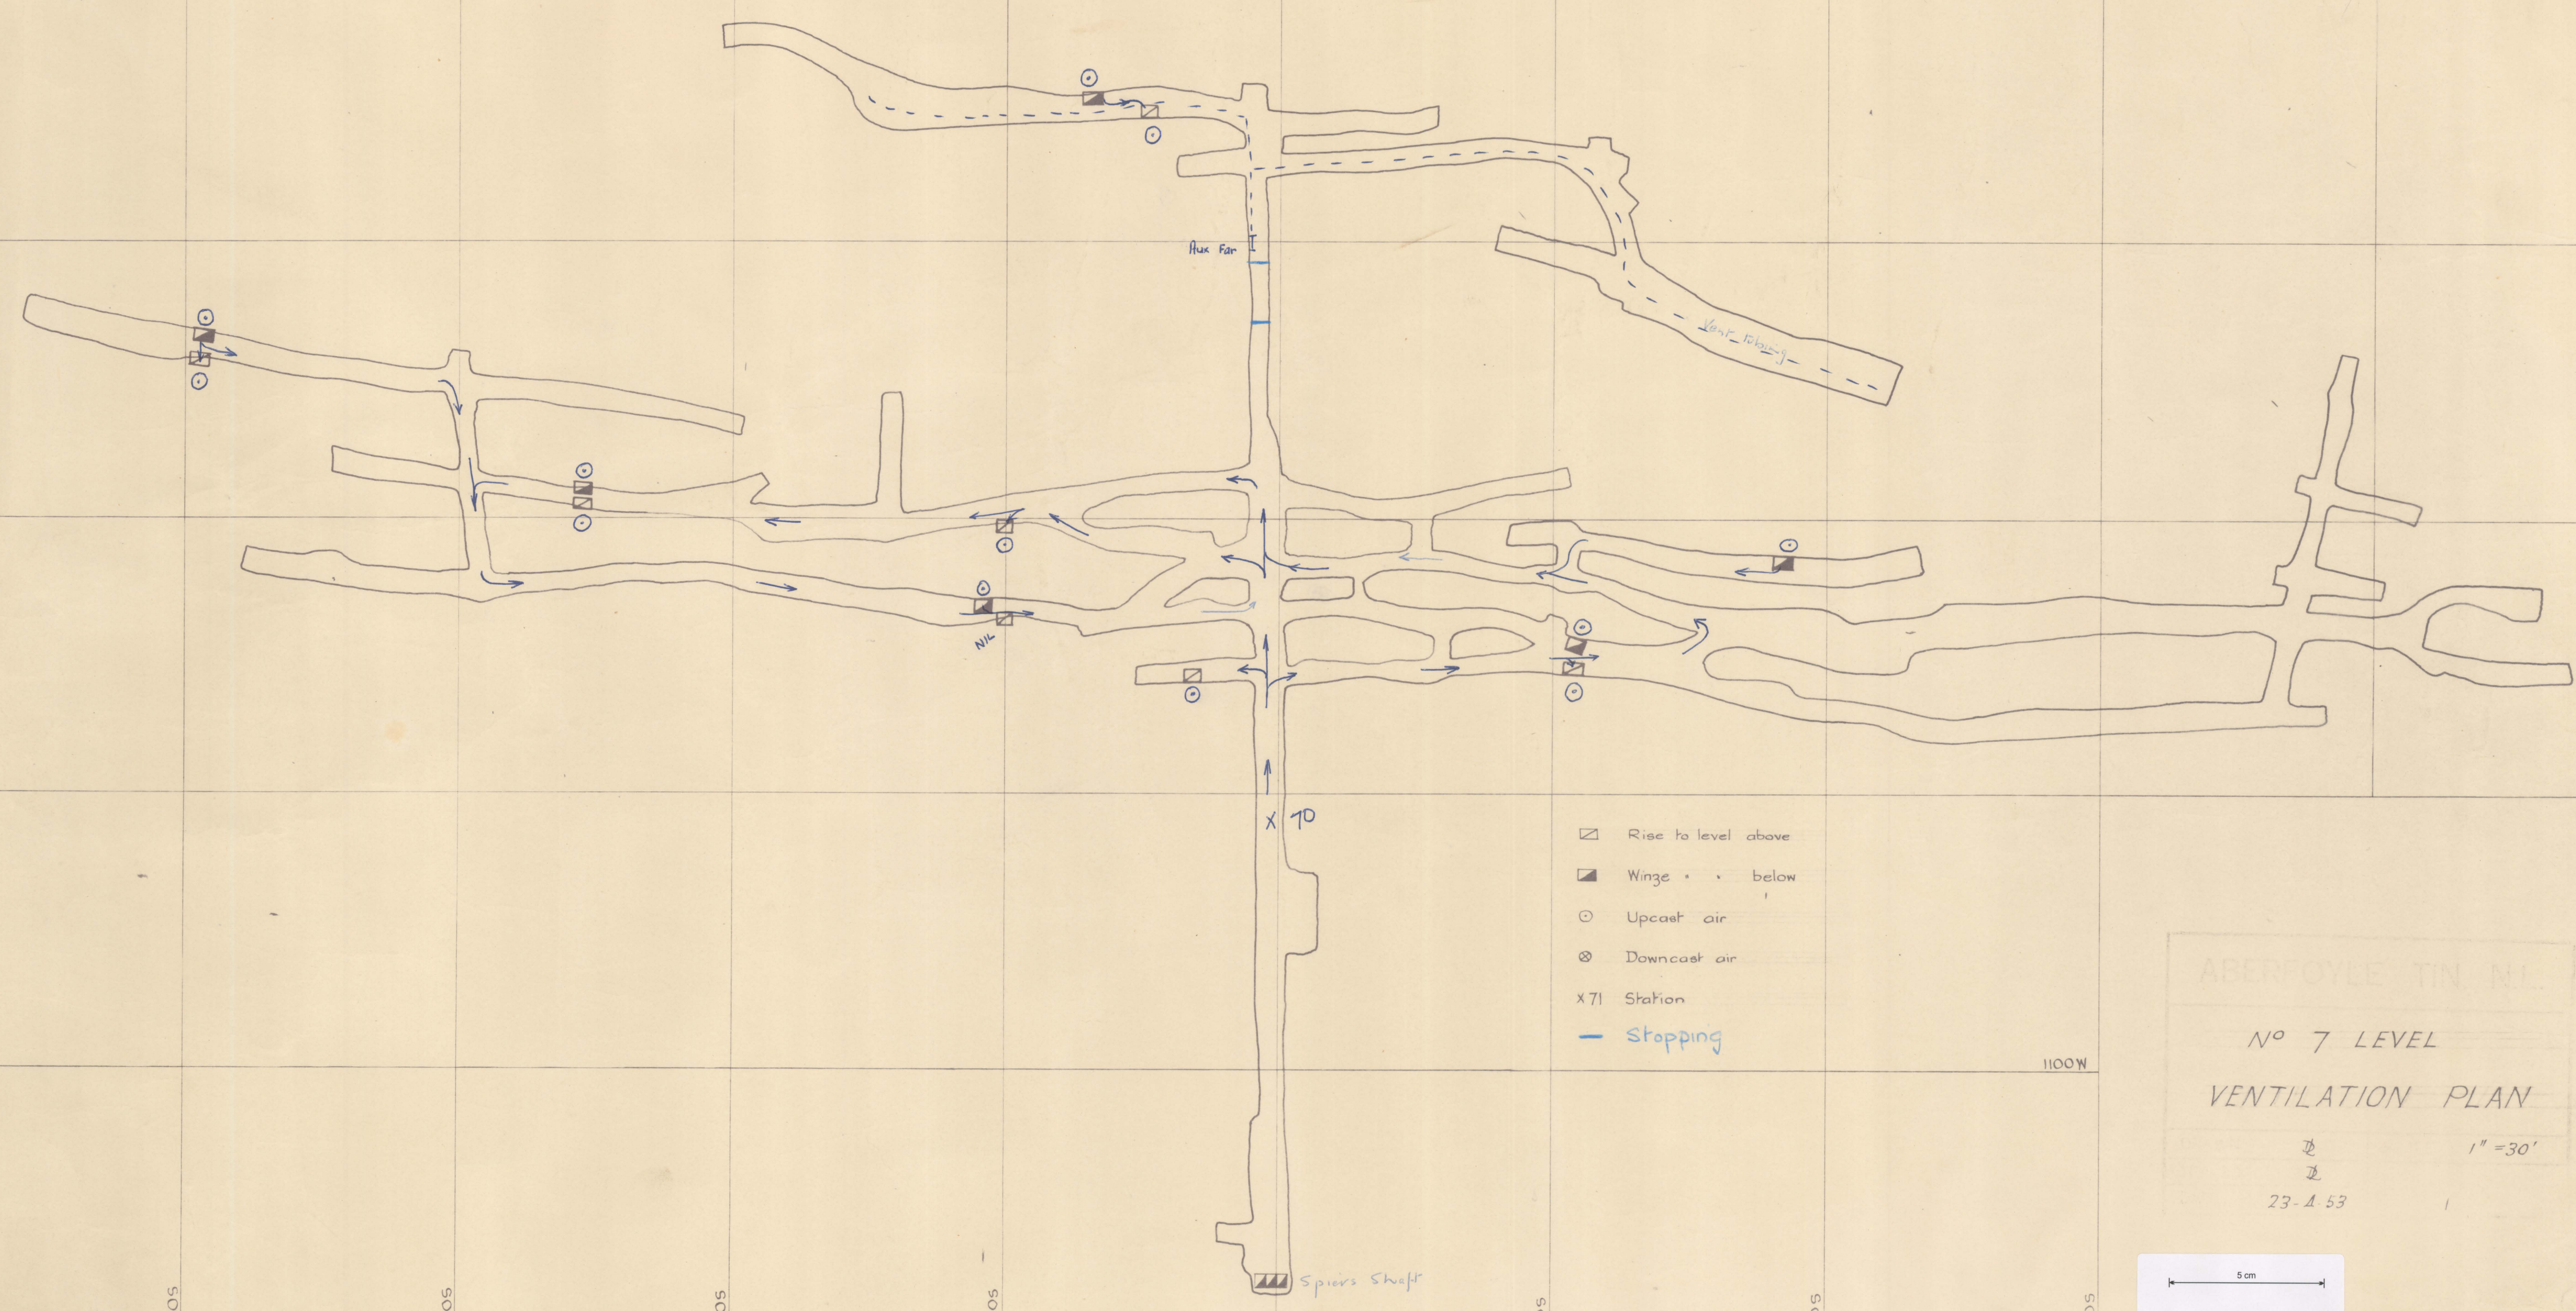

- ▢ Rise to level above
- ▣ Winge . . below
- Upcast air
- ⊗ Downcast air
- X 71 Station
- Stopping

ABERFOYLE TIN MINE
No 7 LEVEL
VENTILATION PLAN
1" = 30'
23-A-53

