


18  
SCALE

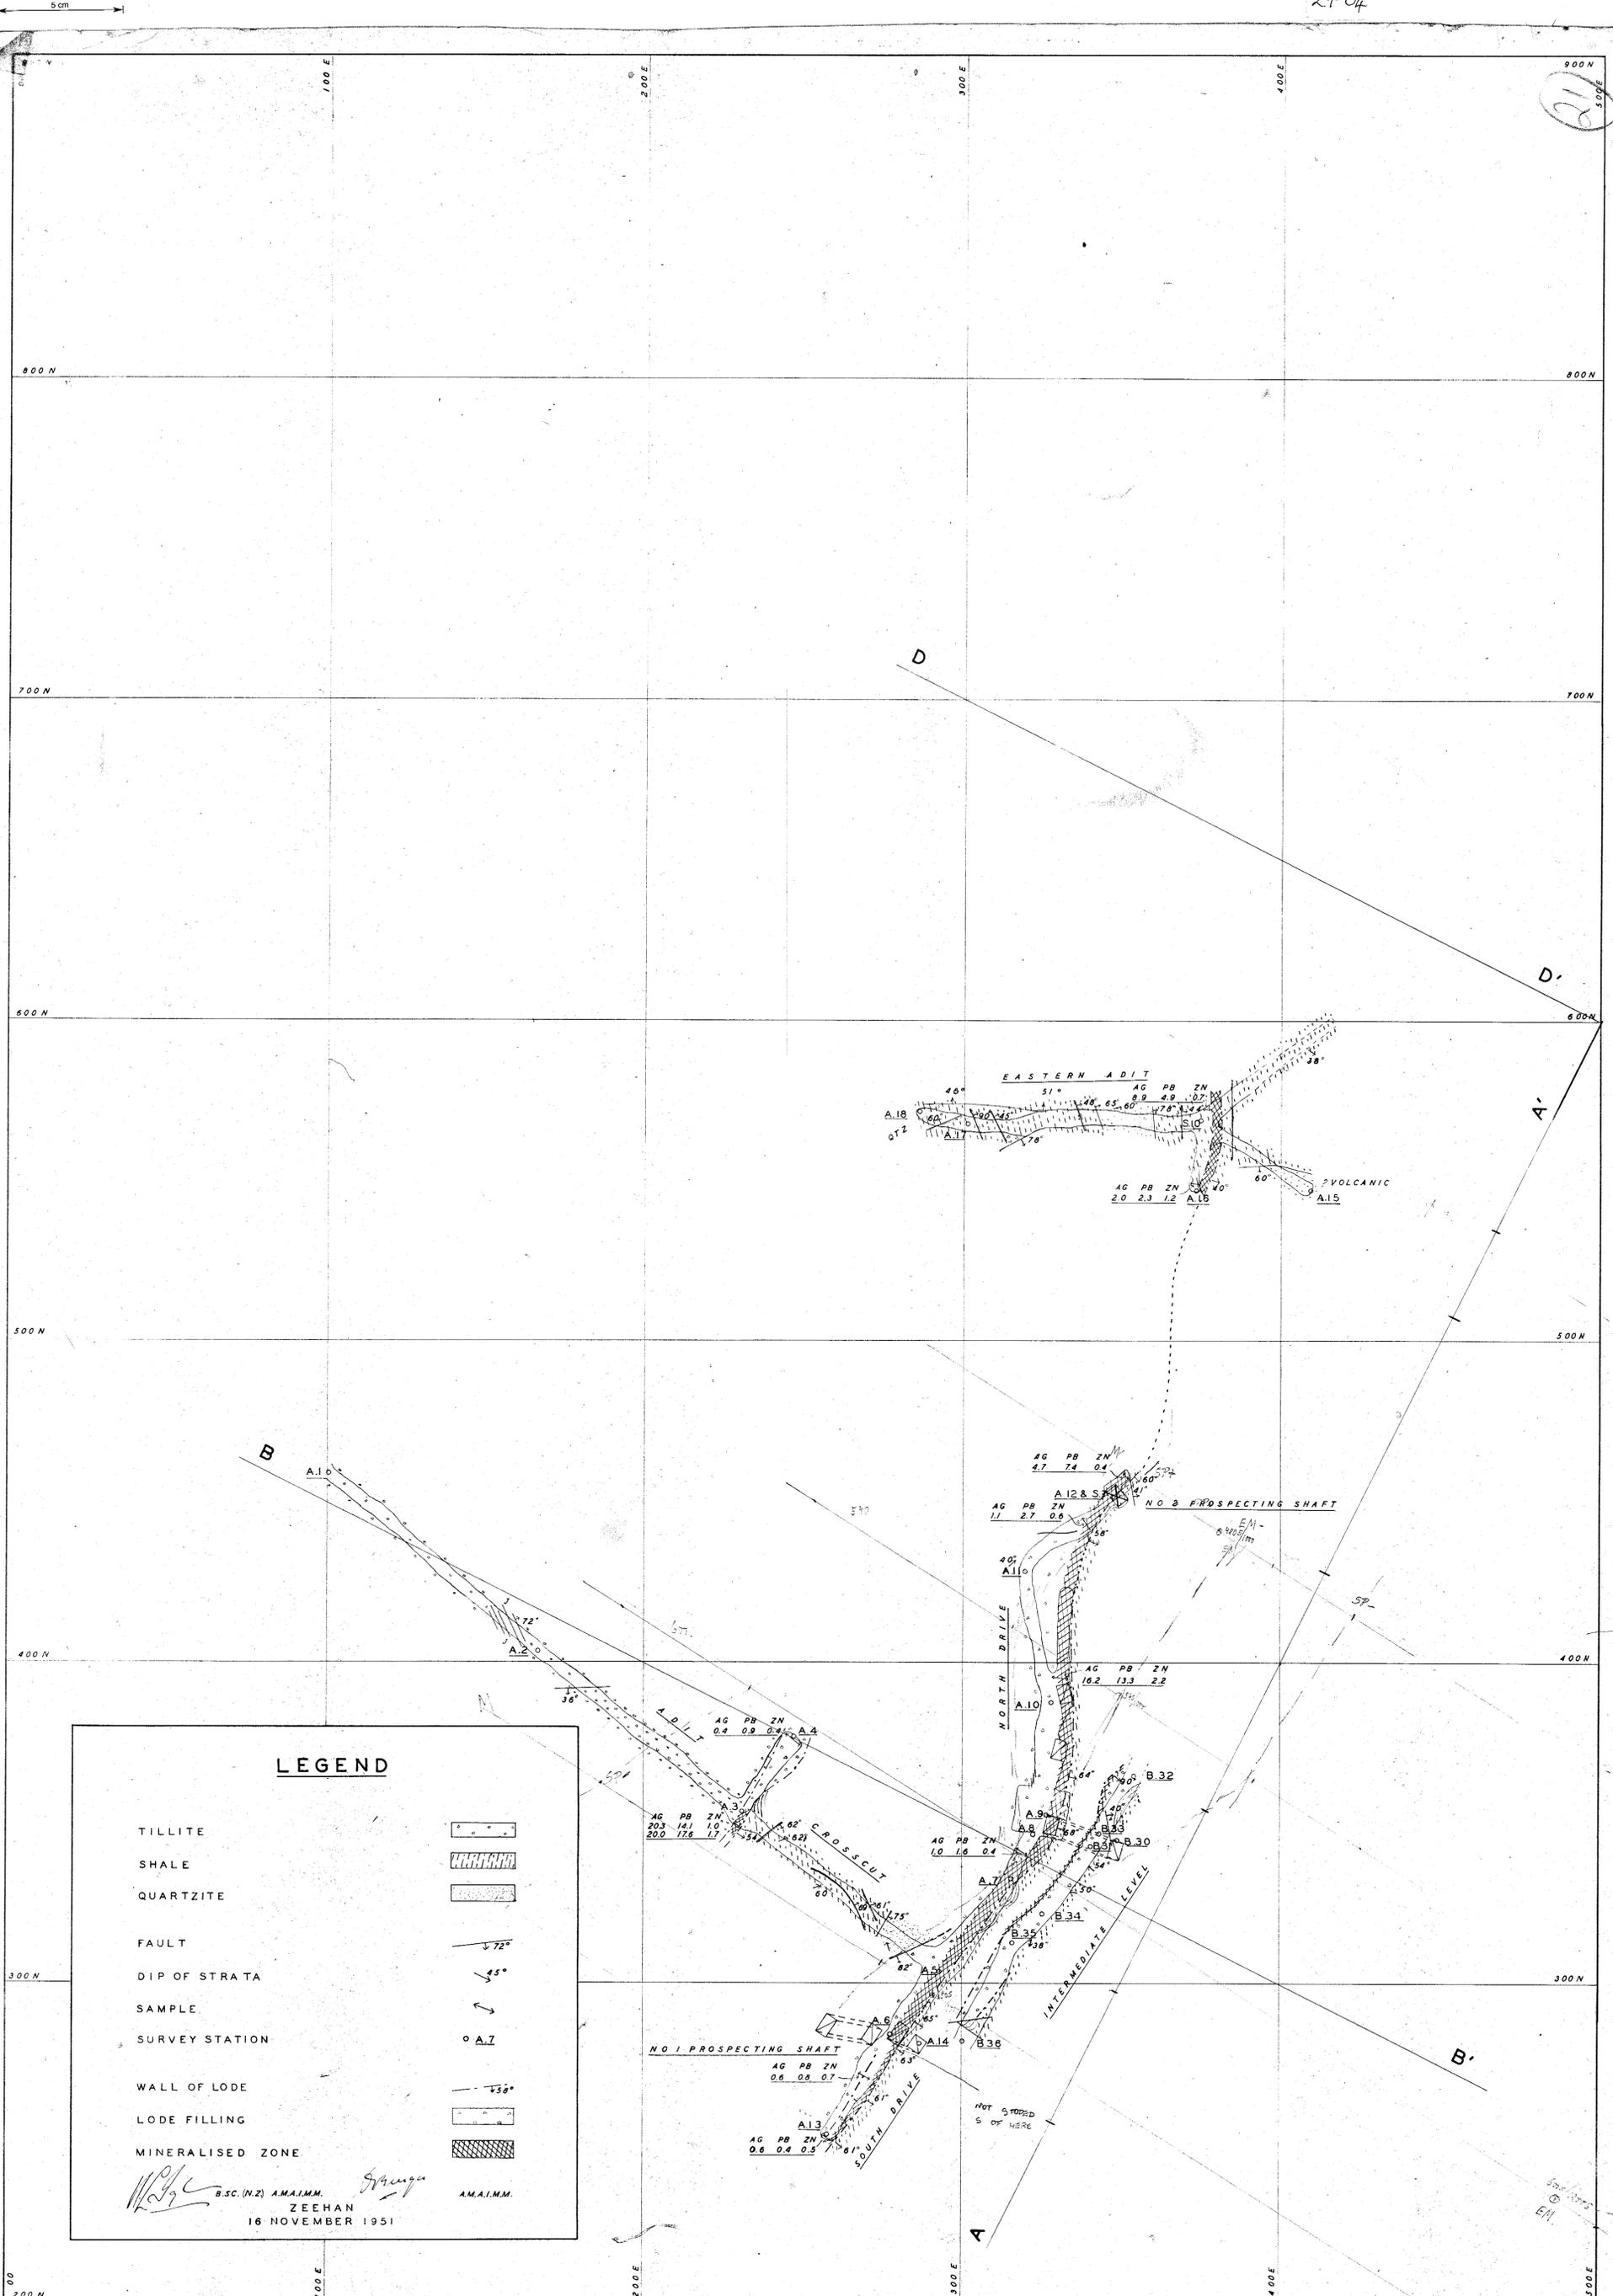

**LEGEND**

- TILLITE
- SHALE
- QUARTZITE
- FAULT
- DIP OF STRATA
- SAMPLE
- SURVEY STATION
- WALL OF LODE
- LODE FILLING
- MINERALISED ZONE

*[Signature]*  
 B.SC. (N.Z.) A.M.A.I.M.M.  
 ZEEHAN  
 16 NOVEMBER 1951  
 A.M.A.I.M.M.

SCALE  
 1 IN = 20 FT  
 BEARINGS  
 MAGNETIC

**MONTANA SILVER-LEAD MINE  
 ADIT LEVEL**

DEPARTMENT OF MINES - TASMANIA

PLAN NO.  
 1219-50

29-04