



Seymour Colliery

Mine Plan

Scale: 2 chs. to an inch

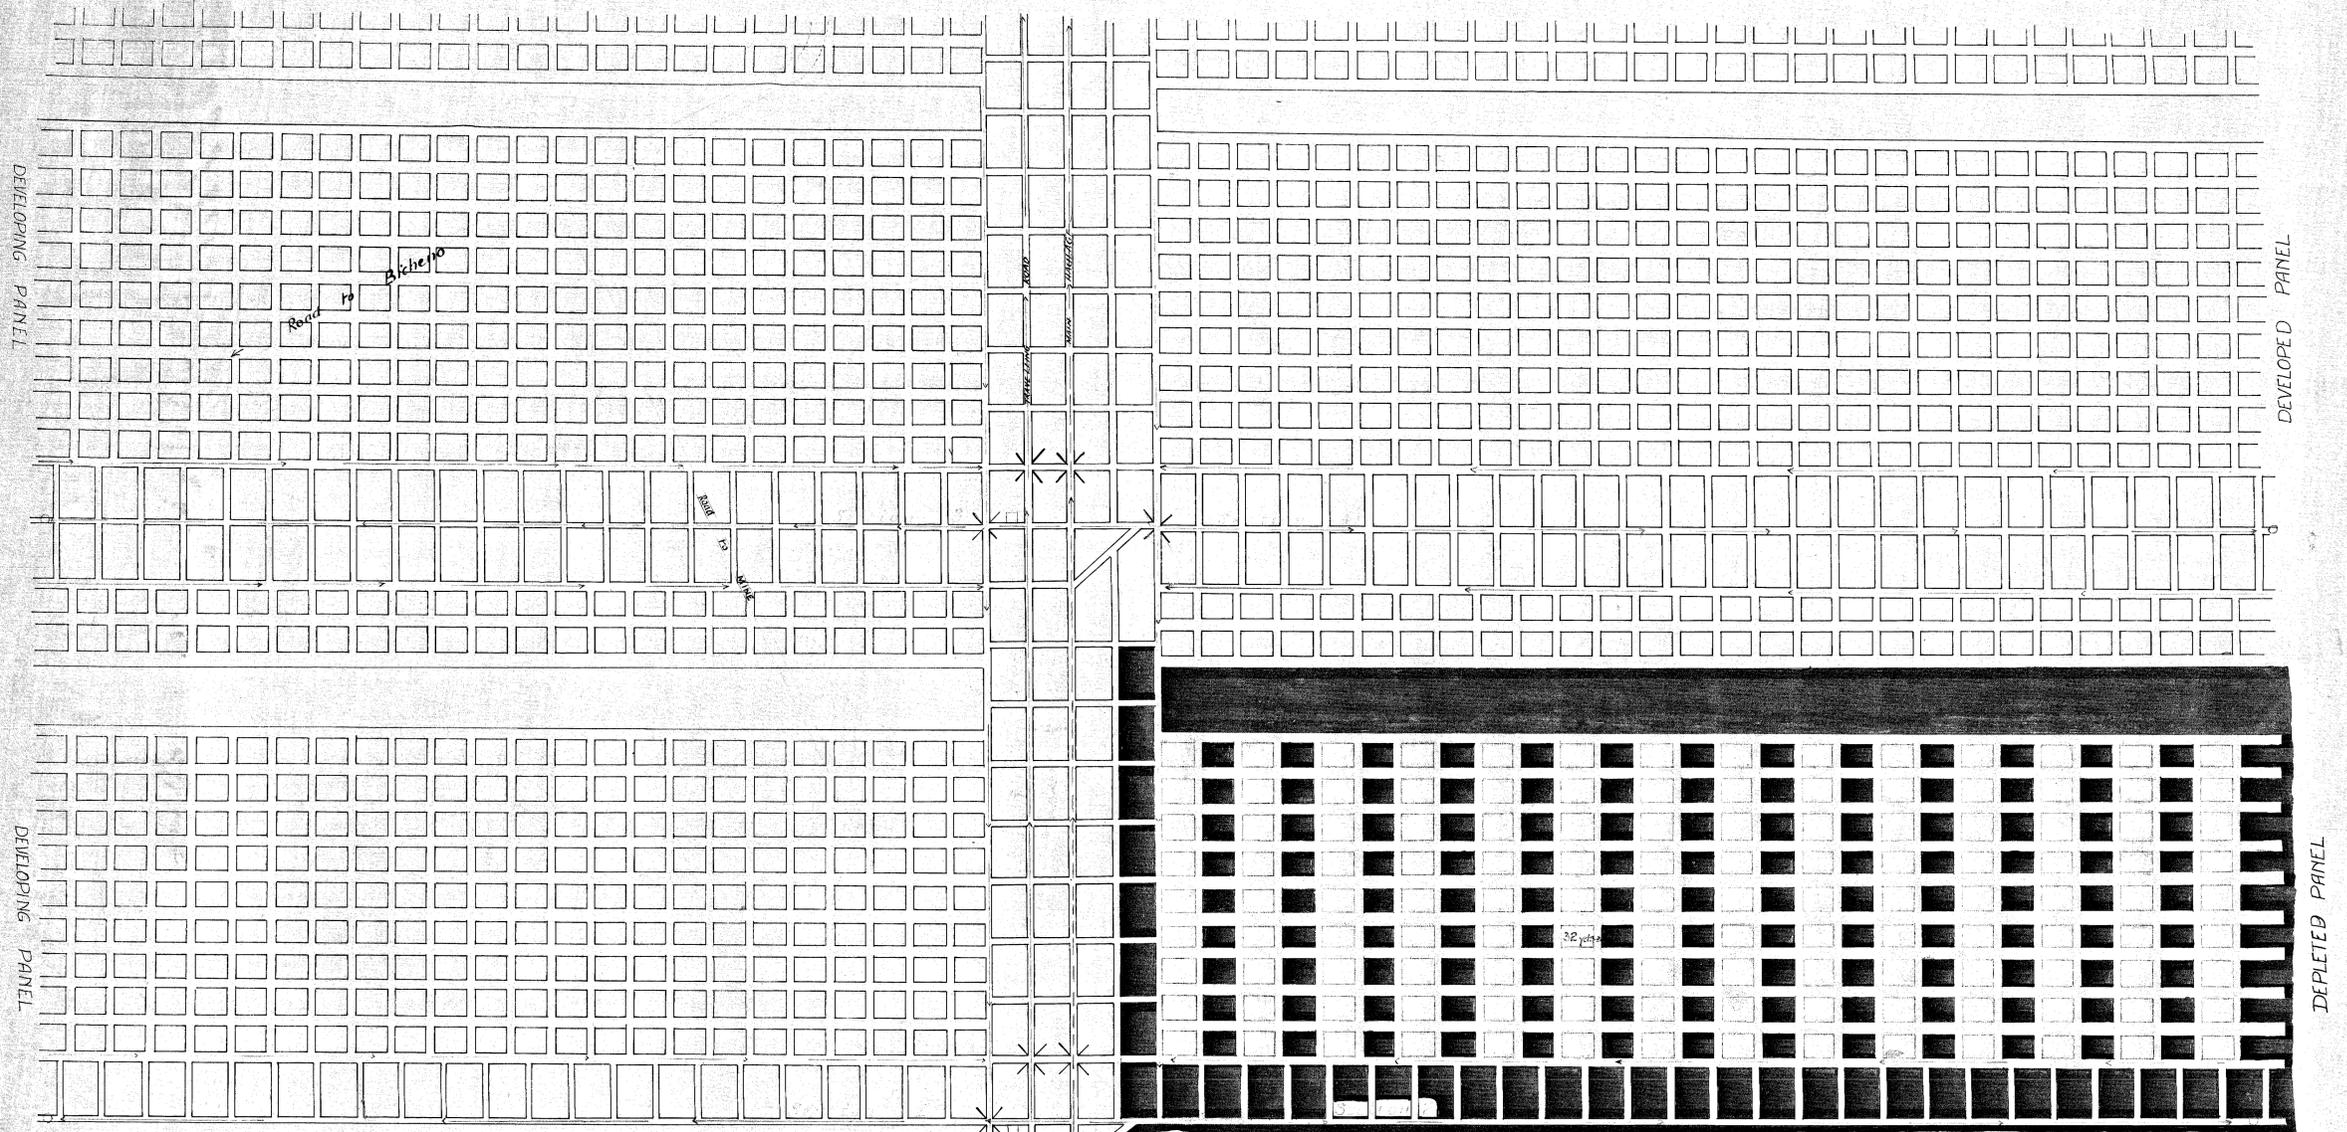

PROPOSED METHOD OF DEVELOPING, WORKING and DEPLETING THE "PANEL SYSTEM"

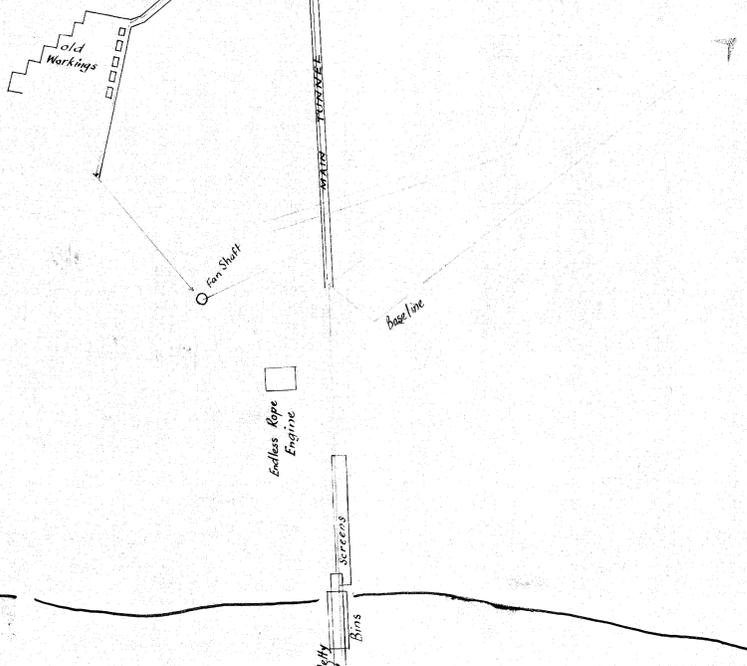

Reference.

- Intake Air currents →
- Return Air currents ←
- Overcasts ⇌
- Auxiliary haulage engines □



5 cm

Coast Line.

34-02

34