


5 cm

JUBILEE COAL COMPANY HAULAGE

A. W. M. Brewer.
Authorized Surveyor
Oct. 1938.

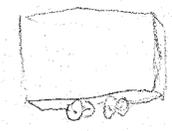

ENGINE HOUSE

B.M. 02 1578 3
525.66
MAIN TUNNEL


Bank Top

PUBLIC ROAD

Public Road

HOUSE

PLAN
SCALE - ONE CHAIN TO AN INCH

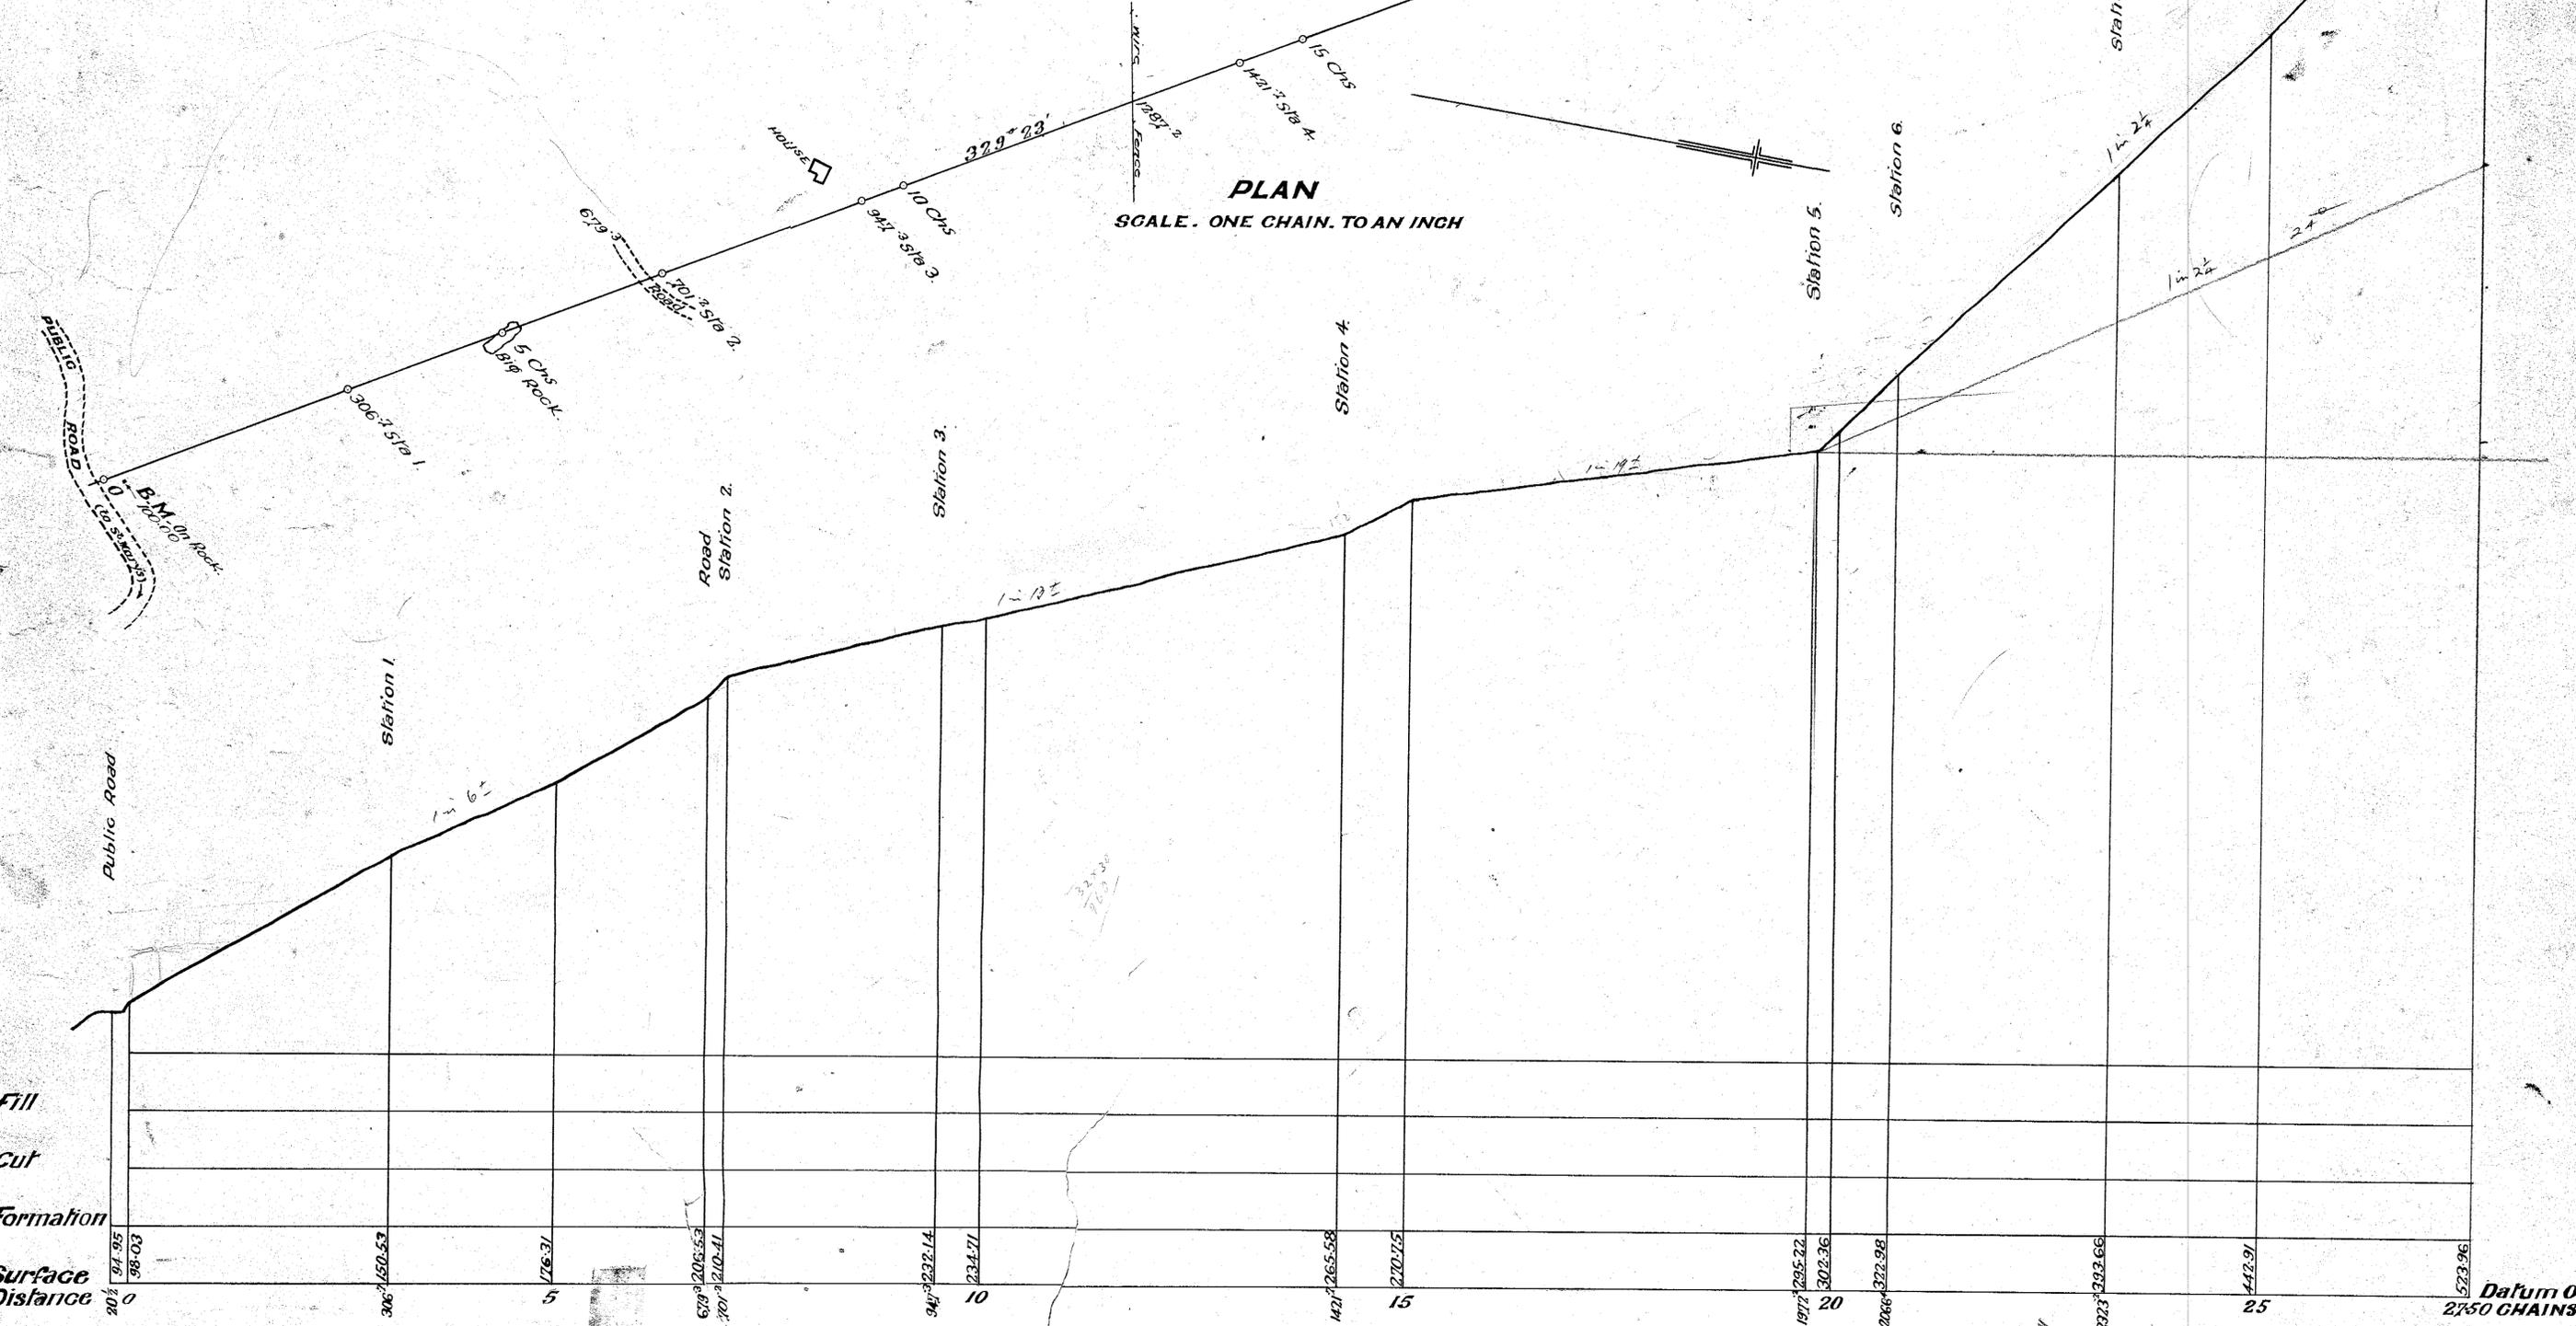

LONGITUDINAL SECTION
HORIZONTAL - 1 CHAIN TO AN INCH
VERTICAL - .30 FEET TO AN INCH

Datum 0
2750 CHAINS

49-01

Handwritten calculations:
524
295
229
275
195
78
518