
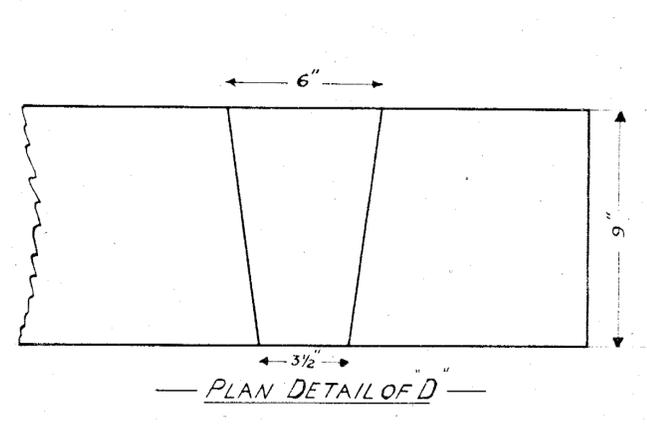
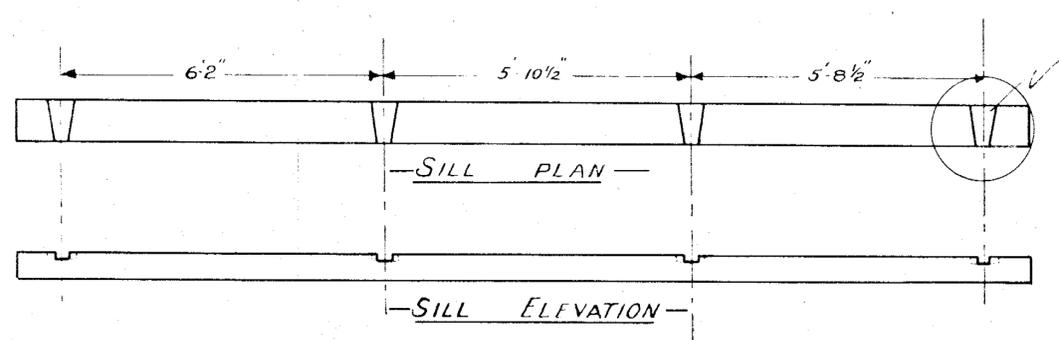
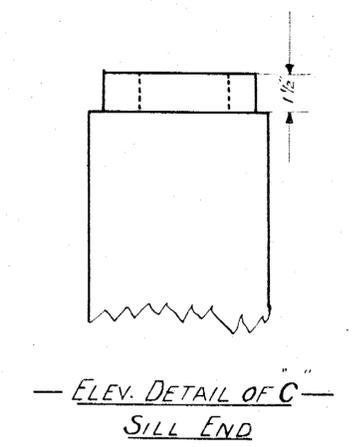
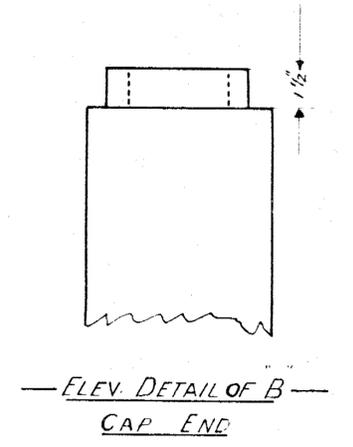
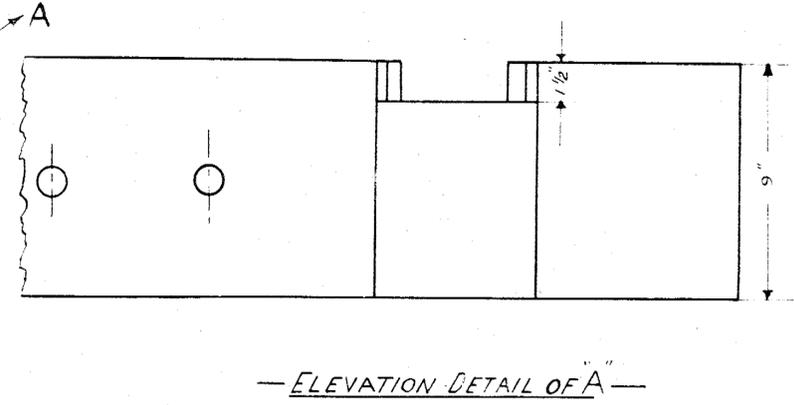
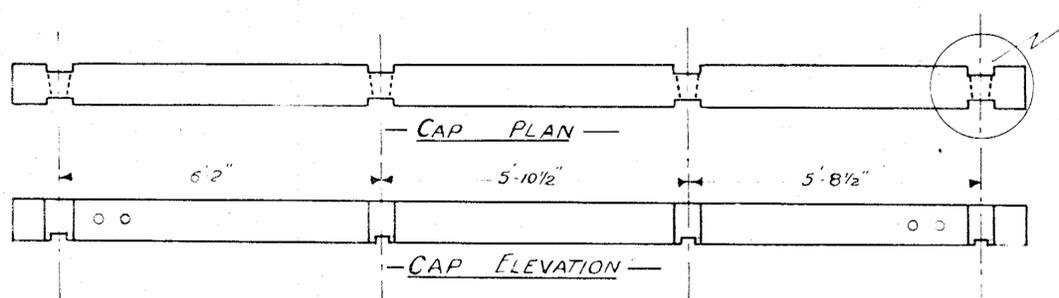
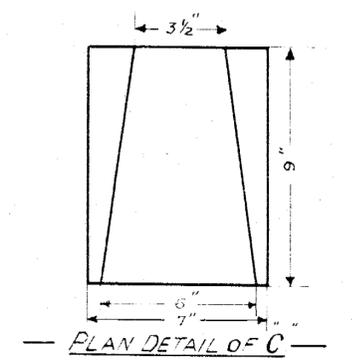
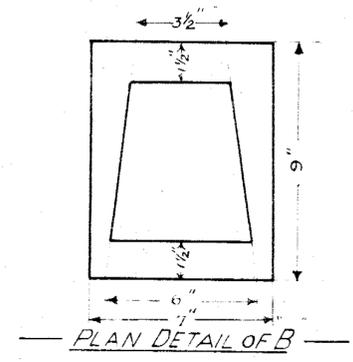
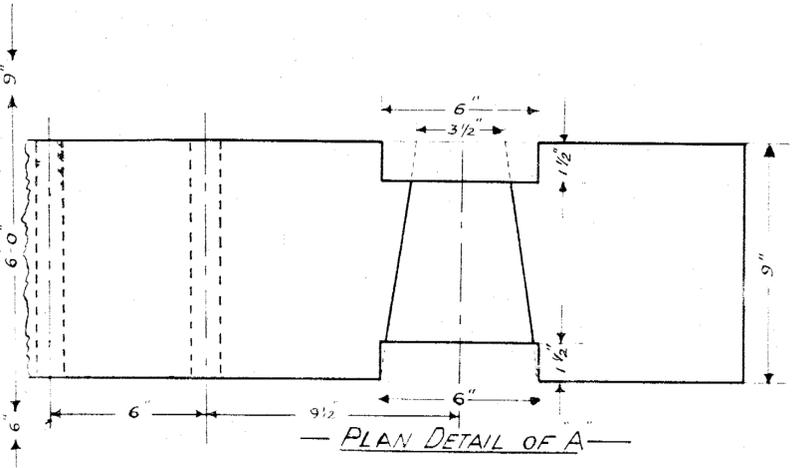





5 cm

SS-82

SS-82

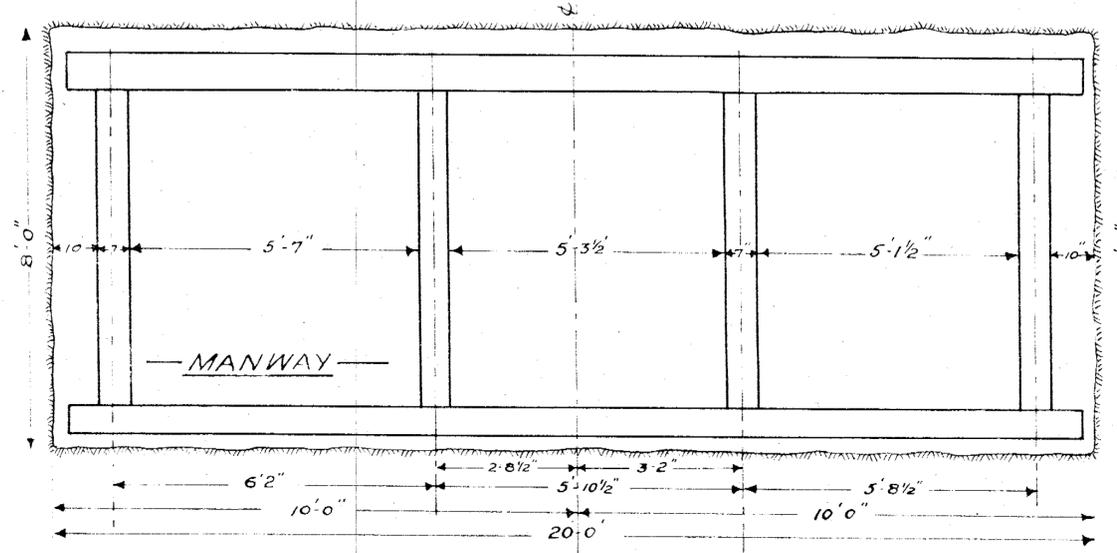

DETAIL DRAWINGS SCALE 3" = 1"

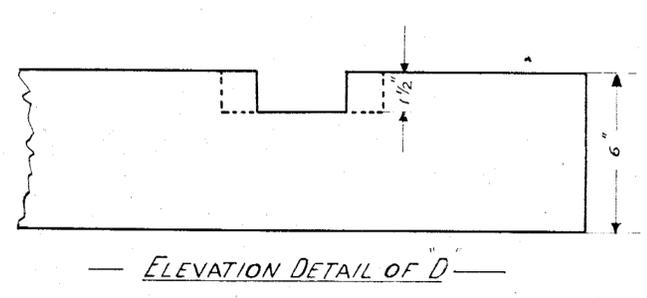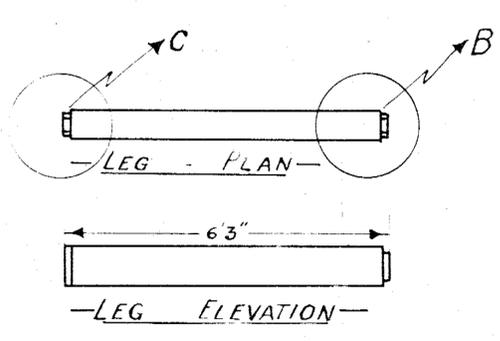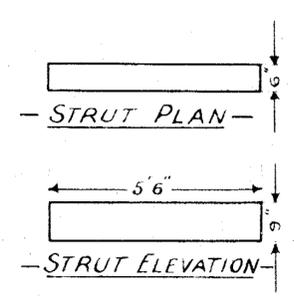

MAIN SHAFT TIMBER  
 1/2" = 1'  
 19-6-46  
 F.L.