


LEGEND

- Drainage Material ZONE 1
Rensson H.M.S. Material.
- Glacial Till — ZONE 2 Material
- Glacial Till — ZONE 3 Material in new construction.
- Levels at which seepage has occurred.

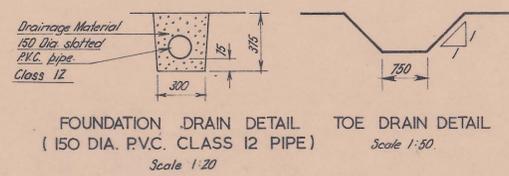

Datum for Levels: Australian Height Datum

RM.FOSTER & ASSOCIATES. DEVONPORT
CONSULTING CHARTERED ENGINEERS BURNIE
HOBART

ELECTROLYTIC ZINC CO. OF ASIA LTD. ROSEBURY

BOBADIL RESIDUE DAM — STAGE 2
CROSS SECTIONS — CHAINAGE 200-300

| | | | |
|--------------|--|-------------|----------|
| SCALE | 1 : 200 | DRAWING No. | R/G 3214 |
| APPROVED | <i>R. M. Foster</i> | D.S.A. | J. L.L. |
| REVISION No. | DESCRIPTION | DATE | DATE |
| ② | Sections Revised to Stripping Line. | 9-9-81 | 21/1/81 |
| ① | Chimney Drain and Rubble Facing Notes Removed. | 30-7-81 | |
| | Pegs Added. | | |

SHEET 3/2