


LEGEND

- Drainage Material ZONE 1  
Ransion H.M.S. Material
- Glacial Till - ZONE 2 Material
- Glacial Till - ZONE 3 Material in new construction.
- Levels where seepage has occurred.

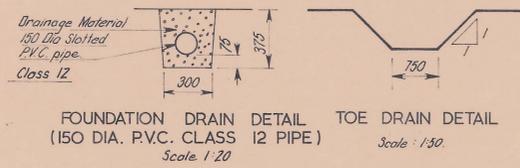

Datum for Levels: Australian Height Datum.  
**RM.FOSTER & ASSOCIATES.** DEVONPORT  
 CONSULTING CHARTERED ENGINEERS BURNIE  
 HOBART  
**ELECTROLYTIC ZINC CO. OF ASIA LTD.** ROSEBERY

**BOBADIL RESIDUE DAM - STAGE 2**  
**CROSS SECTIONS - CHAINAGE 440-540**

REVISION No	DESCRIPTION	DATE
2	Sections Revised to Stripping Line.	21-8-81
1	Chimney Drain and Rubble Facing Notes Removed. Pegs Added.	30-1-81

SCALE	1:200	DRAWING No.	R/G 3214
APPROVED		DRAWN	D.S.A.
		TRACED	J.L.L.
		CHECKED	
		DATE	21/1/81
		SHEET	5/2