



Toe Drain to discharge over escarpment approximately this Chainage.

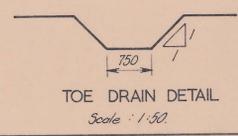

- LEGEND**
- Drainage Material ZONE 1 Remson H.M.S. Material.
 - Glacial Till - ZONE 2 Material.
 - Glacial Till - ZONE 3 Material in new construction.
 - Levels where seepage has occurred

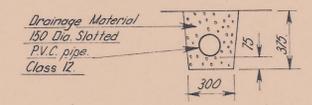

FOUNDATION DRAIN DETAIL (150 DIA. PVC. CLASS 12 PIPE) Scale: 1:20

Datum for Levels: Australian Height Datum.
R.M.FOSTER & ASSOCIATES. DEVONPORT
 CONSULTING CHARTERED ENGINEERS BURNIE HOBART
ELECTROLYTIC ZINC CO. OF ASIA LTD. ROSEBERY
BOBADIL RESIDUE DAM - STAGE 2
CROSS SECTIONS - CHAINAGE 680-780

REVISION No.	DESCRIPTION	DATE	SCALE	1:200	DRAWN	D.S.A.	DRAWING No.
2	Sections Revised to Stripping Line	9/9/81	APPROVED		TRACED	J.L.L.	R/G 3214
1	Chimney Drain And Rubble Facing Notes Removed.	30/7/81		CHECKED			
	Reqs Added						
						DATE	21/1/81
							SHEET 7/2