
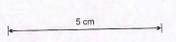
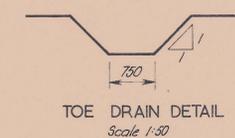
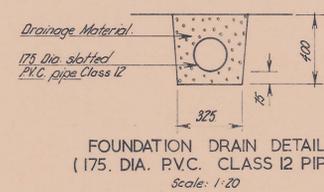
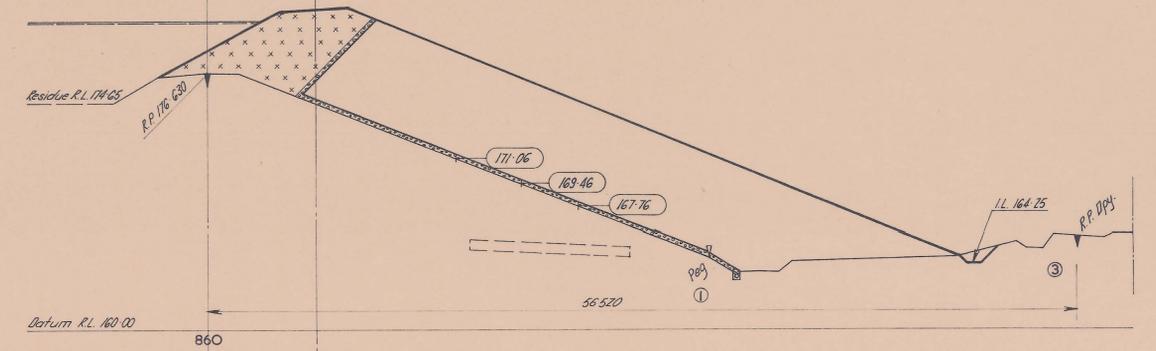
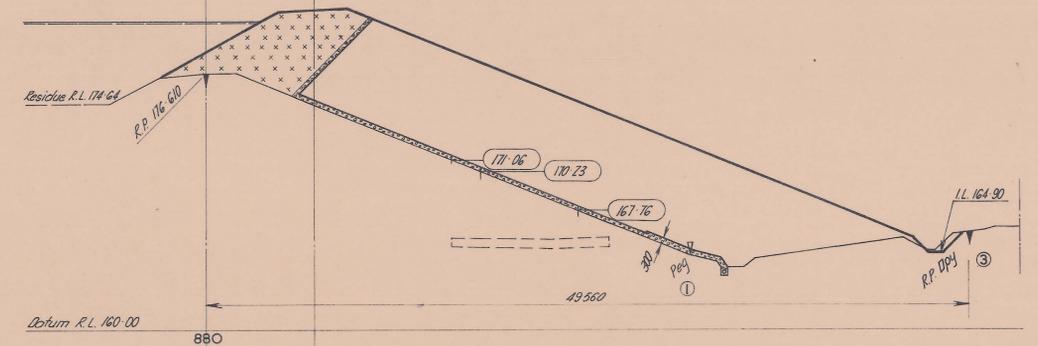


Note: The sub-drains are to follow the original channel and discharge beyond construction area approximately this section. Toe Drain to discharge over escarpment approximately this section.

LEGEND

- Drainage Material ZONE 1
Remson A.M.S. Material
- Glacial Till ZONE 2
- Glacial Till ZONE 3
Material in new construction
- Spoil from previous excavation to be removed
and acceptable foundation exposed.
- Levels where seepage has occurred.

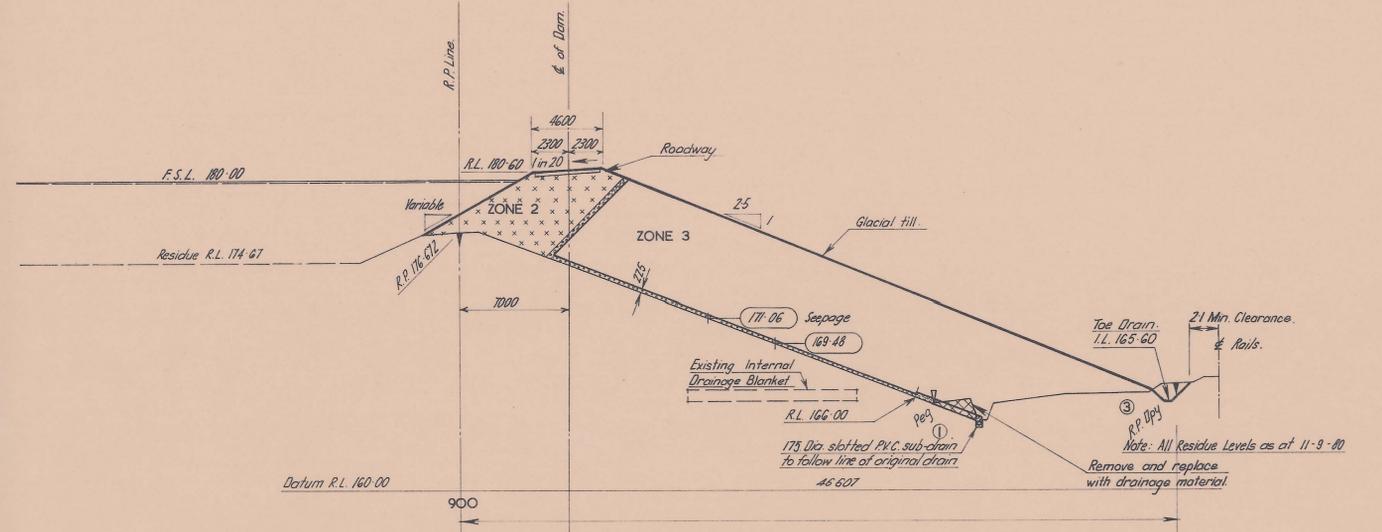

Datum for Levels: Australian Height Datum.
R.M.FOSTER & ASSOCIATES. DEVONPORT
 CONSULTING CHARTERED ENGINEERS BURNIE
ELECTROLYTIC ZINC CO. OF ASIA LTD. HOBART
 ROSEBERY
BOBADIL RESIDUE DAM - STAGE 2
CROSS SECTIONS - CHAINAGE 800-900

③	R.P. Doy pegs added.	28-9-81	SCALE	1:200	DRAWING No.	R/G 3214
②	Sections Revised to Stripping Line Chimney Drain and Rubble Facing Notes Removed.	9-9-81	APPROVED		DATE	
①	Pegs Added.	30-1-81				
REVISION No.	DESCRIPTION	DATE				