


LEGEND

- Spoil from previous excavation to be removed and acceptable foundation exposed.
- Drainage Material - ZONE 1 Revision H.M.S. material.
- Glacial Till - ZONE 2 Material.
- Glacial Till - ZONE 3 Material in new construction.
- Levels where seepage has occurred.

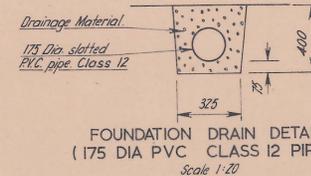

REVISION No.	DESCRIPTION	DATE
③	Typ. pegs added.	29-9-81
②	Sections Revised	9-9-81
①	Chimney Drain And Rubble Facing Notes Removed. Pegs Added.	30-7-81

Datum for Levels: Australian Height Datum

R.M. FOSTER & ASSOCIATES
 CONSULTING CHARTERED ENGINEERS
 ELECTROLYTIC ZINC CO. OF ASIA LTD.
 ROSEBERY

BOBADIL RESIDUE DAM - STAGE 2
CROSS SECTIONS - CHAINAGE 920-1020

SCALE	1:200	DRAWING No.	R/G 3214
APPROVED		D.S.A.	J.L.L.
CHECKED		DATE	21/1/81

DEVONPORT
 BURNIE
 HOBART

SHEET 9/3