
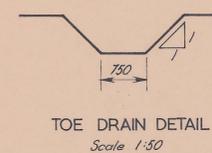


- Drainage Material - ZONE 1  
Rensson H.M.R. Material.
- Glacial Till ZONE 2 Material
- Glacial Till ZONE 3 - Material  
in new construction.
- Levels where seepage has occurred.

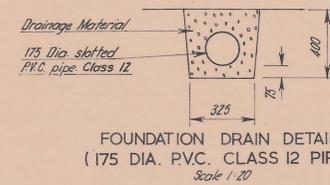

Datum for Levels: Australian Height Datum.

**R.M.FOSTER & ASSOCIATES.** DEVONPORT  
CONSULTING CHARTERED ENGINEERS BURNIE  
HOBART

**ELECTROLYTIC ZINC CO. OF A'ASIA LTD.** ROSEBERY

**BOBADIL RESIDUE DAM - STAGE 2**  
**CROSS SECTIONS - CHAINAGE 1040-1200**

SCALE 1:200		DRAWING No.	
APPROVED	DATE	DRAWN	D.S.A.
	29-9-81	TRACED	J.L.L.
	18-9-81	CHECKED	
REVISION No.	DESCRIPTION	DATE	
②	Dpy pegs added, Rubble facing note removed.	29-9-81	
①	Drainage Blanket Thickness Revised	18-9-81	

5 cm