
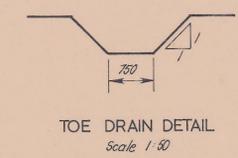


- Glacial Till - ZONE 2
- Glacial Till - ZONE 3 Material in new construction

- LEGEND**
- Spoil from previous excavation to be removed and acceptable foundation exposed.
  - Drainage Material - ZONE 1
  - Soft areas of toe to be removed and replaced with drainage material. (Areas shown diagrammatically only).
  - Glacial Till filling - ZONE 3 Material.

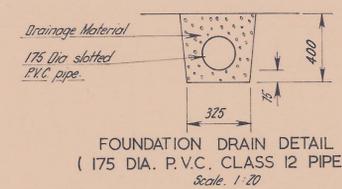

Datum for Levels: Australian Height Datum.

**RM.FOSTER & ASSOCIATES.** DEVONPORT  
CONSULTING CHARTERED ENGINEERS BURNIE  
HOBART

**ELECTROLYTIC ZINC CO. OF A'ASIA LTD.** ROSEBERY

**BOBADIL RESIDUE DAM - STAGE 2**  
**CROSS SECTIONS - CHAINAGE 1220 - 1380**

SCALE	1:200	DRAWING No.	
APPROVED		DRAWN	D.S.A.
		TRACED	J.L.L.
		CHECKED	
REVISION No	DESCRIPTION	DATE	DATE
2)	Spig pegs added, Rubble facing note removed.	29-9-81	
1)	Lid removed from box culvert.	21-8-81	
			21/1/81