


Datum R.L. 165.00

1680




Datum R.L. 165.00

1740

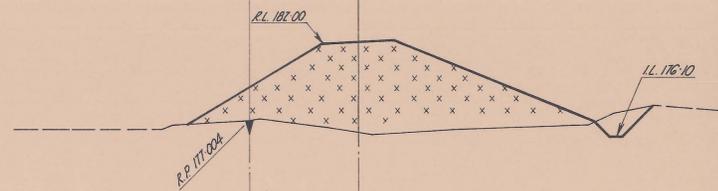


Datum R.L. 165.00

1660

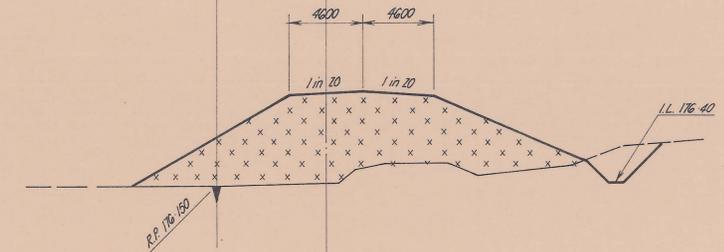


Datum R.L. 165.00

1720

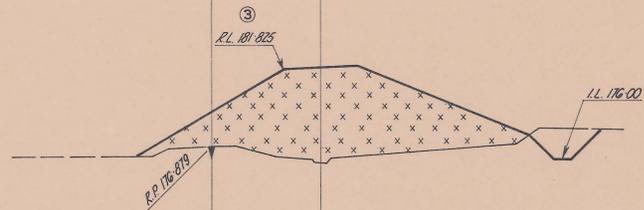

Datum R.L. 165.00

1640

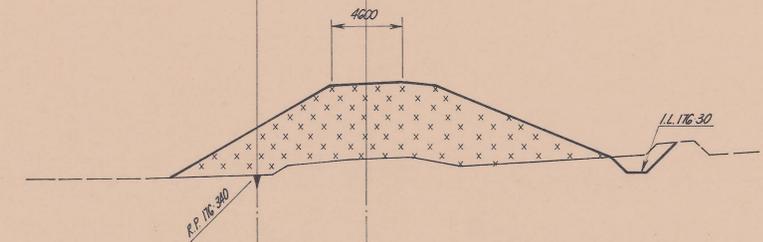

Datum R.L. 165.00

1700

LEGEND

Glacial Till ZONE 2 Material.



Datum for Levels: Australian Height Datum.
R.M.FOSTER & ASSOCIATES DEVONPORT
 CONSULTING CHARTERED ENGINEERS BURNIE
 ROSEBERY HOBART
ELECTROLYTIC ZINC CO. OF ASIA, LTD.
 ROSEBERY

BOBADIL RESIDUE DAM - STAGE 3
CROSS SECTIONS - CHAINAGE 1640 - 1740

REVISION No.	DESCRIPTION	DATE
⑤	Reference Peg Line Relocated. Surface Levels Revised. Plan Redrawn. Excavation Line Plotted.	23-11-81
④	Diversion Embankment Removed.	24-8-81
③	Crest Level at Ch. 1640 Amended. Batters Added.	7-7-81
②	Toe Drain Invert Levels Added.	21-6-81
①	Dam Realigned Ch. 1640 - 1740	15-6-81

APPROVED	SCALE	DRAWING No.
	1:200	R/G 3214
DRAWN	D.S.A.	SHEET 13/5
TRACED	G.R.J.	
CHECKED		
DATE	4/2/81	