



0055_495


0002/0009

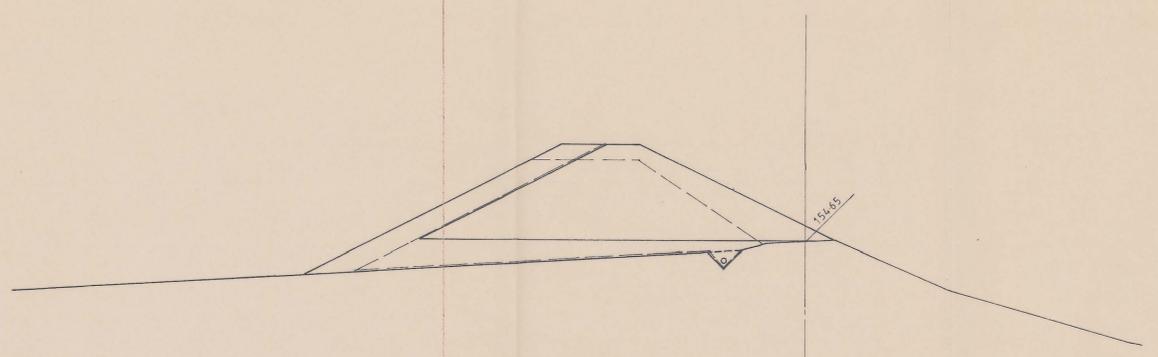


DATUM R.L. 140.00 CH. 180

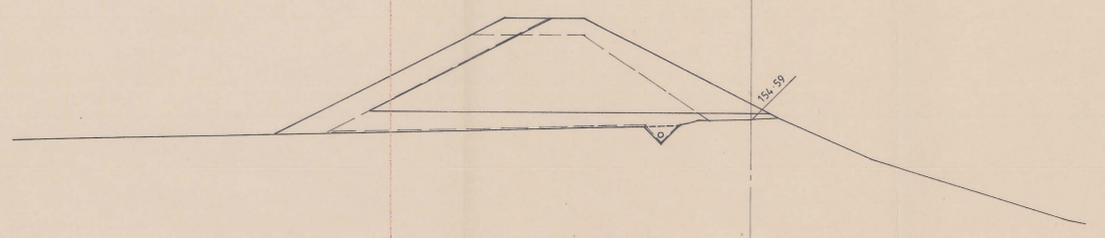


DATUM R.L. 140.00 CH. 160

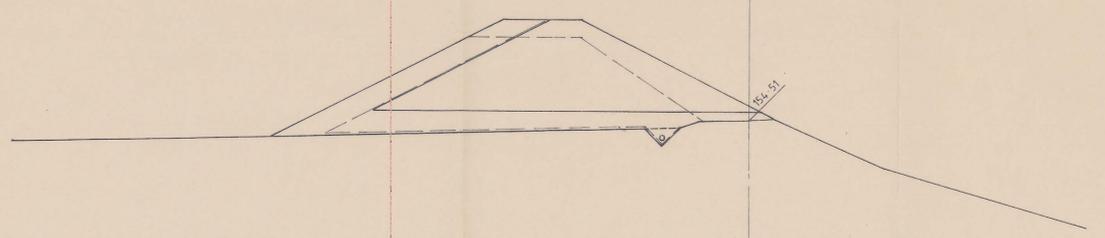


DATUM R.L. 140.00 CH. 140

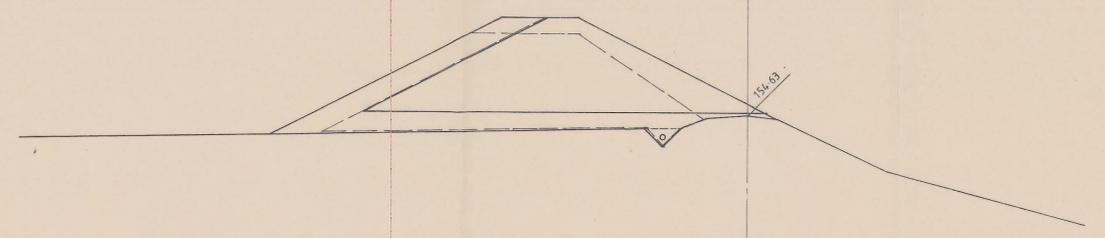


DATUM R.L. 140.00 CH. 120

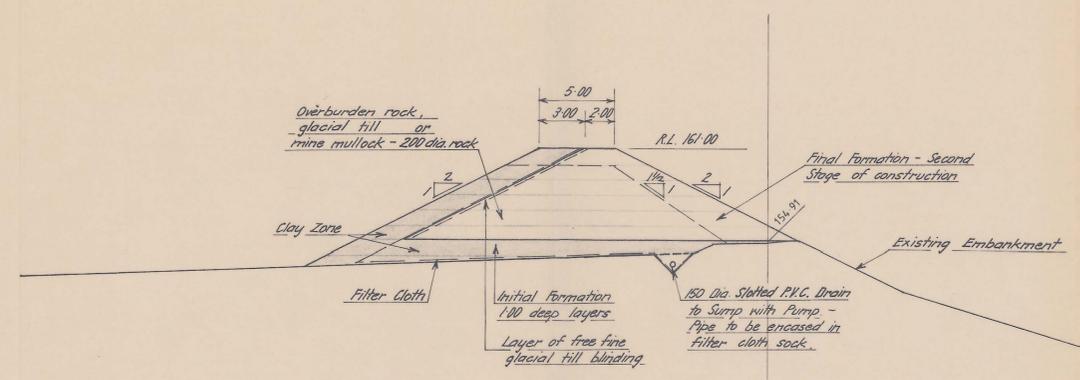

DATUM R.L. 140.00 CH. 240

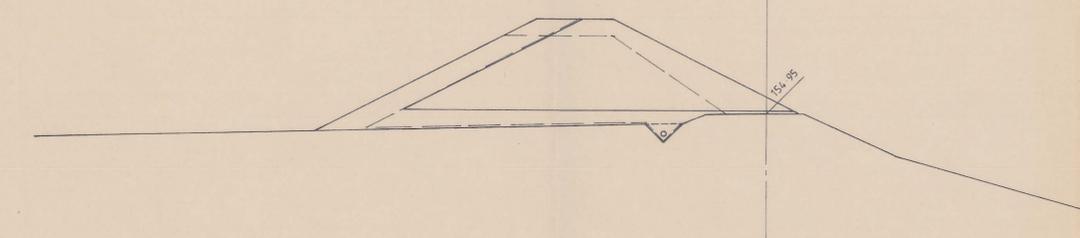

DATUM R.L. 140.00 CH. 220

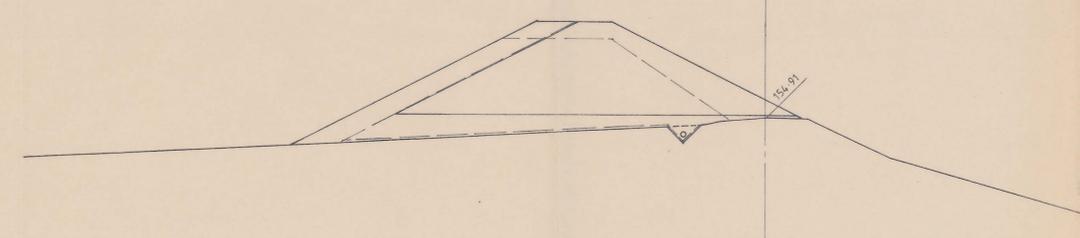

DATUM R.L. 140.00 CH. 200



R M FOSTER & ASSOCIATES
 CONSULTING CHARTERED ENGINEERS
 DEVONPORT
 BURNIE
 HOBART

PASMINCO MINING
 ROSEBERY

RESIDUE DAM No 2 - INCREASE STORAGE
 CROSS SECTIONS - CHGE. 120.0-240.0.

REVISION No	DESCRIPTION	DATE	SCALE	1:200	APPROVED	DRAWN	C.J.D.	DRAWING No
2	Sheet No change	17-11-89				TRACED		R/G 3623 SHEET 13 2
1	Embankment Profile revised	12-10-89			M.A. Luopp	CHECKED	M.A.C.	
						DATE	30/8/89	