


5 cm

0055-
703

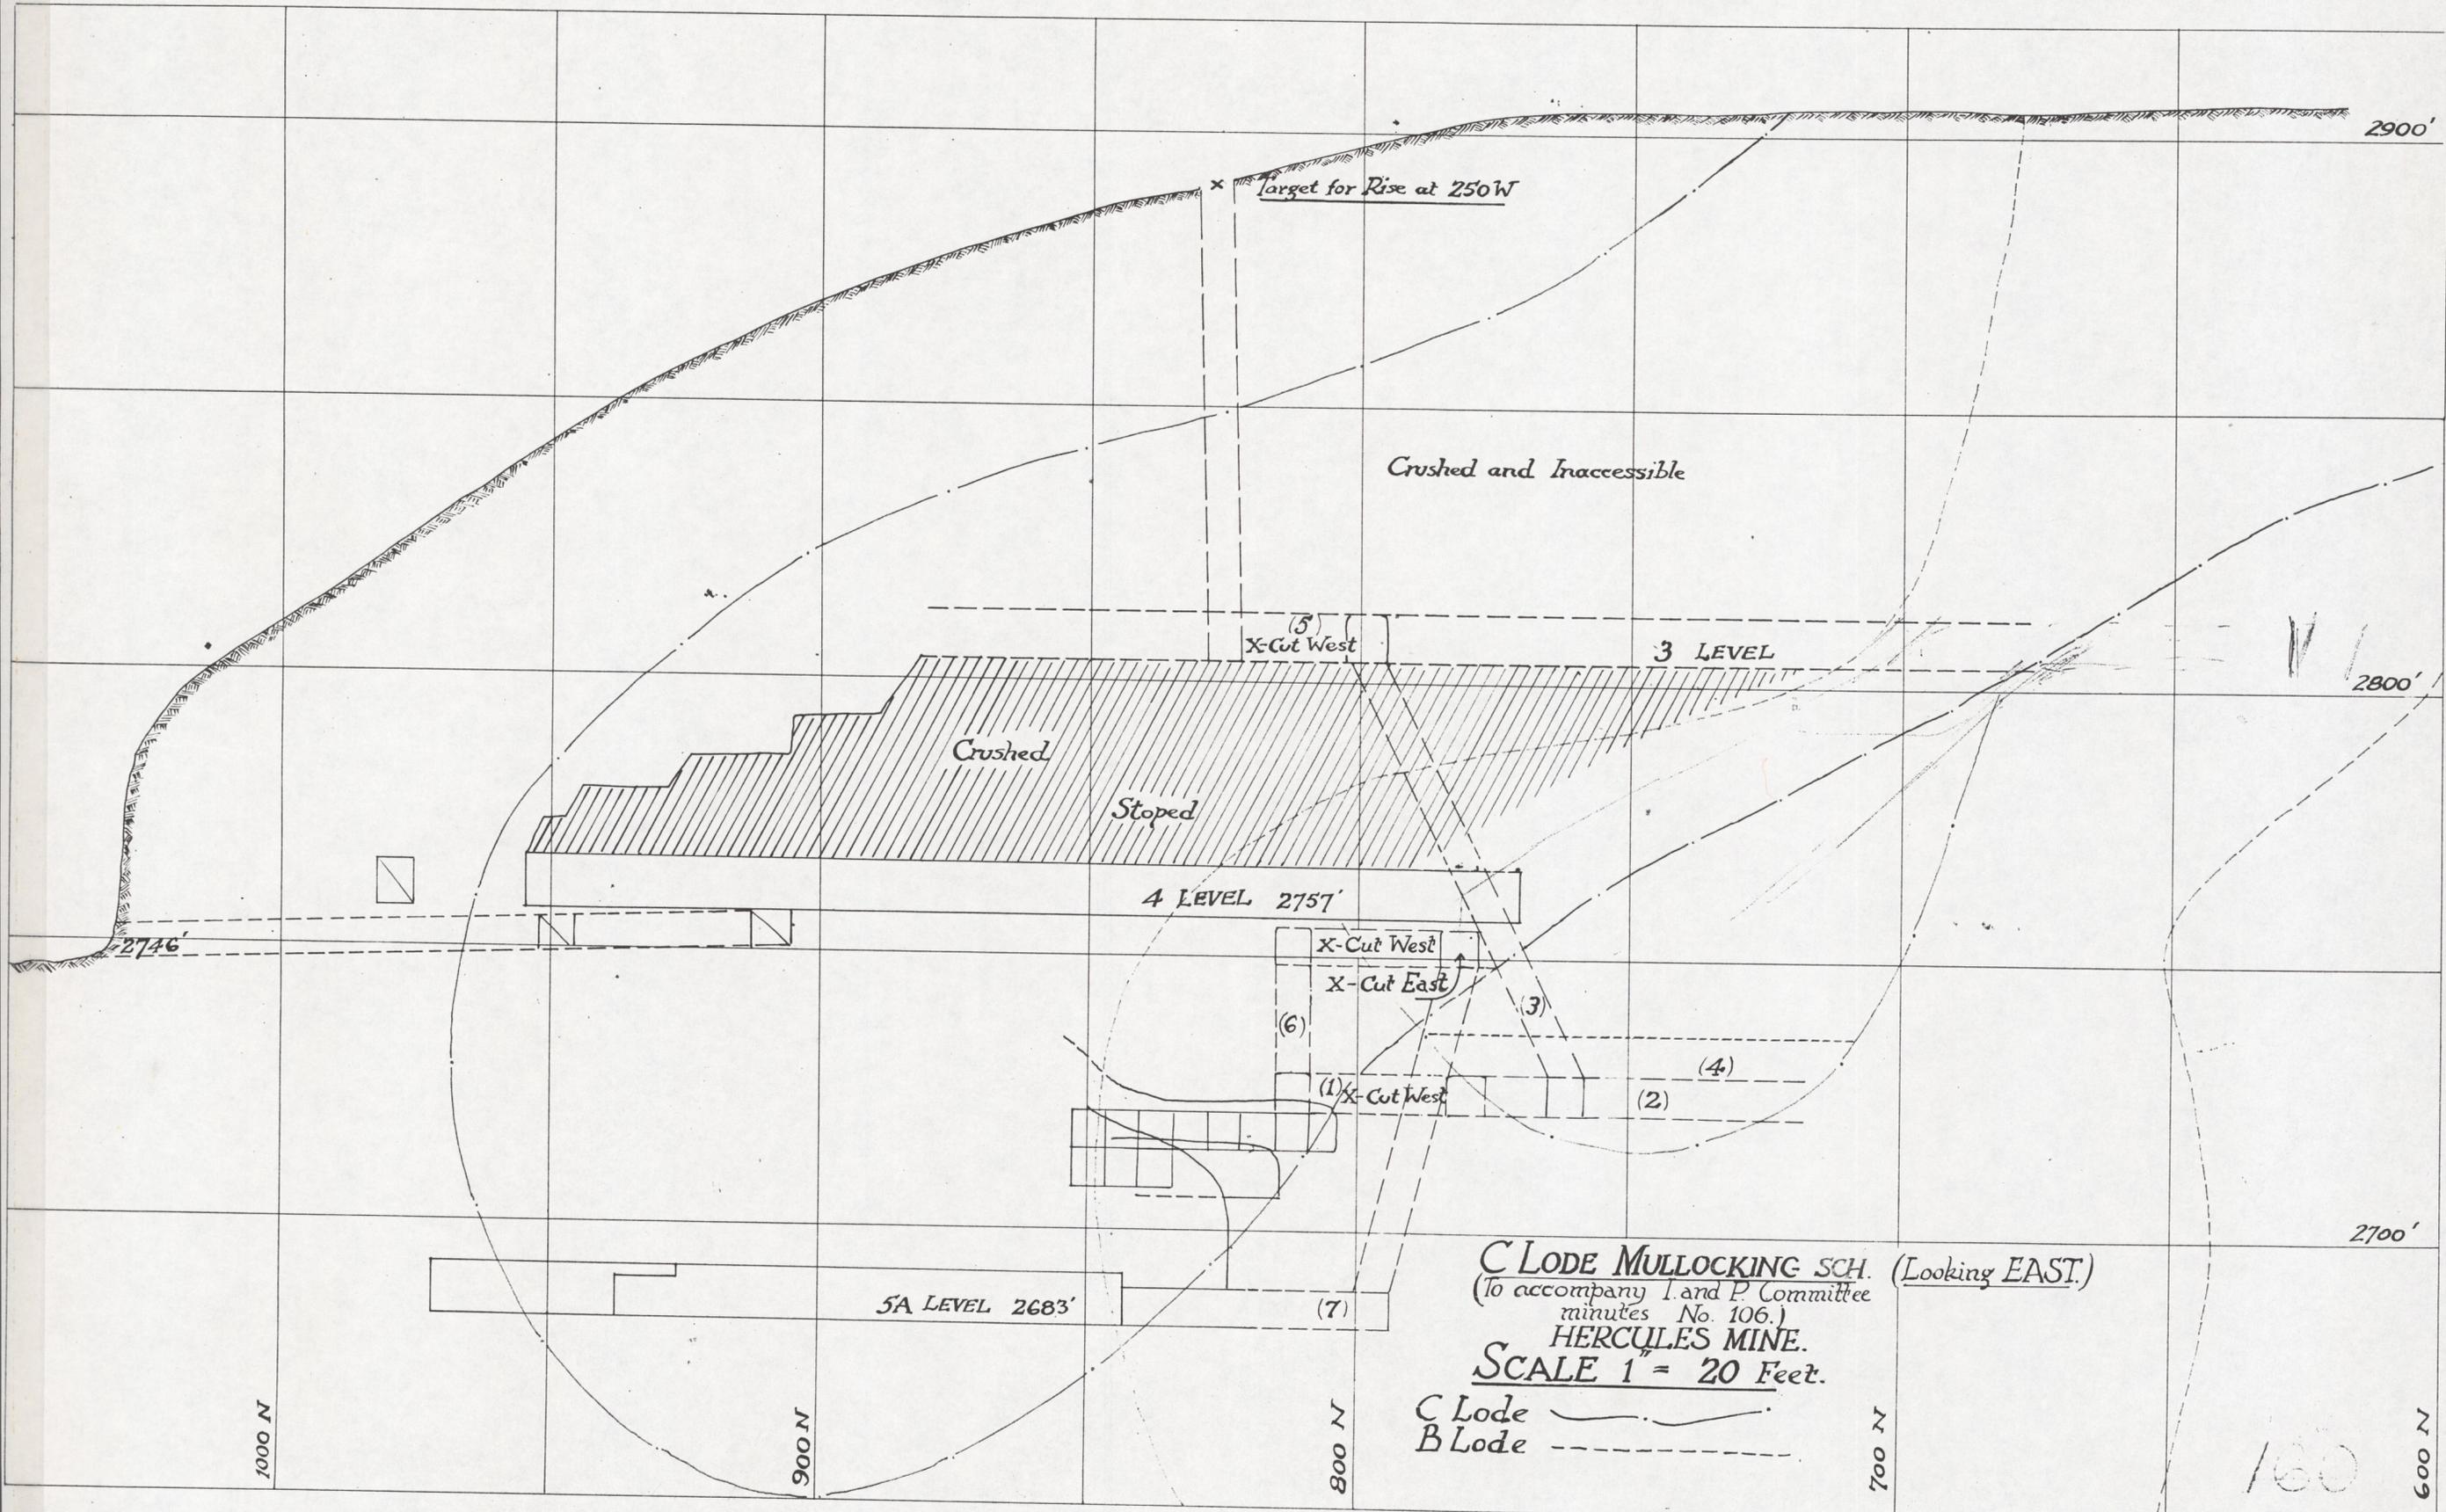

C Lode
Mullock System

C LODE MULLOCKING SCH. (Looking EAST.)
 (To accompany I. and P. Committee
 minutes No. 106.)
HERCULES MINE.
SCALE 1" = 20 Feet.

C Lode ———
 B Lode - - - -

160