


Mullock System J/K

0055-807

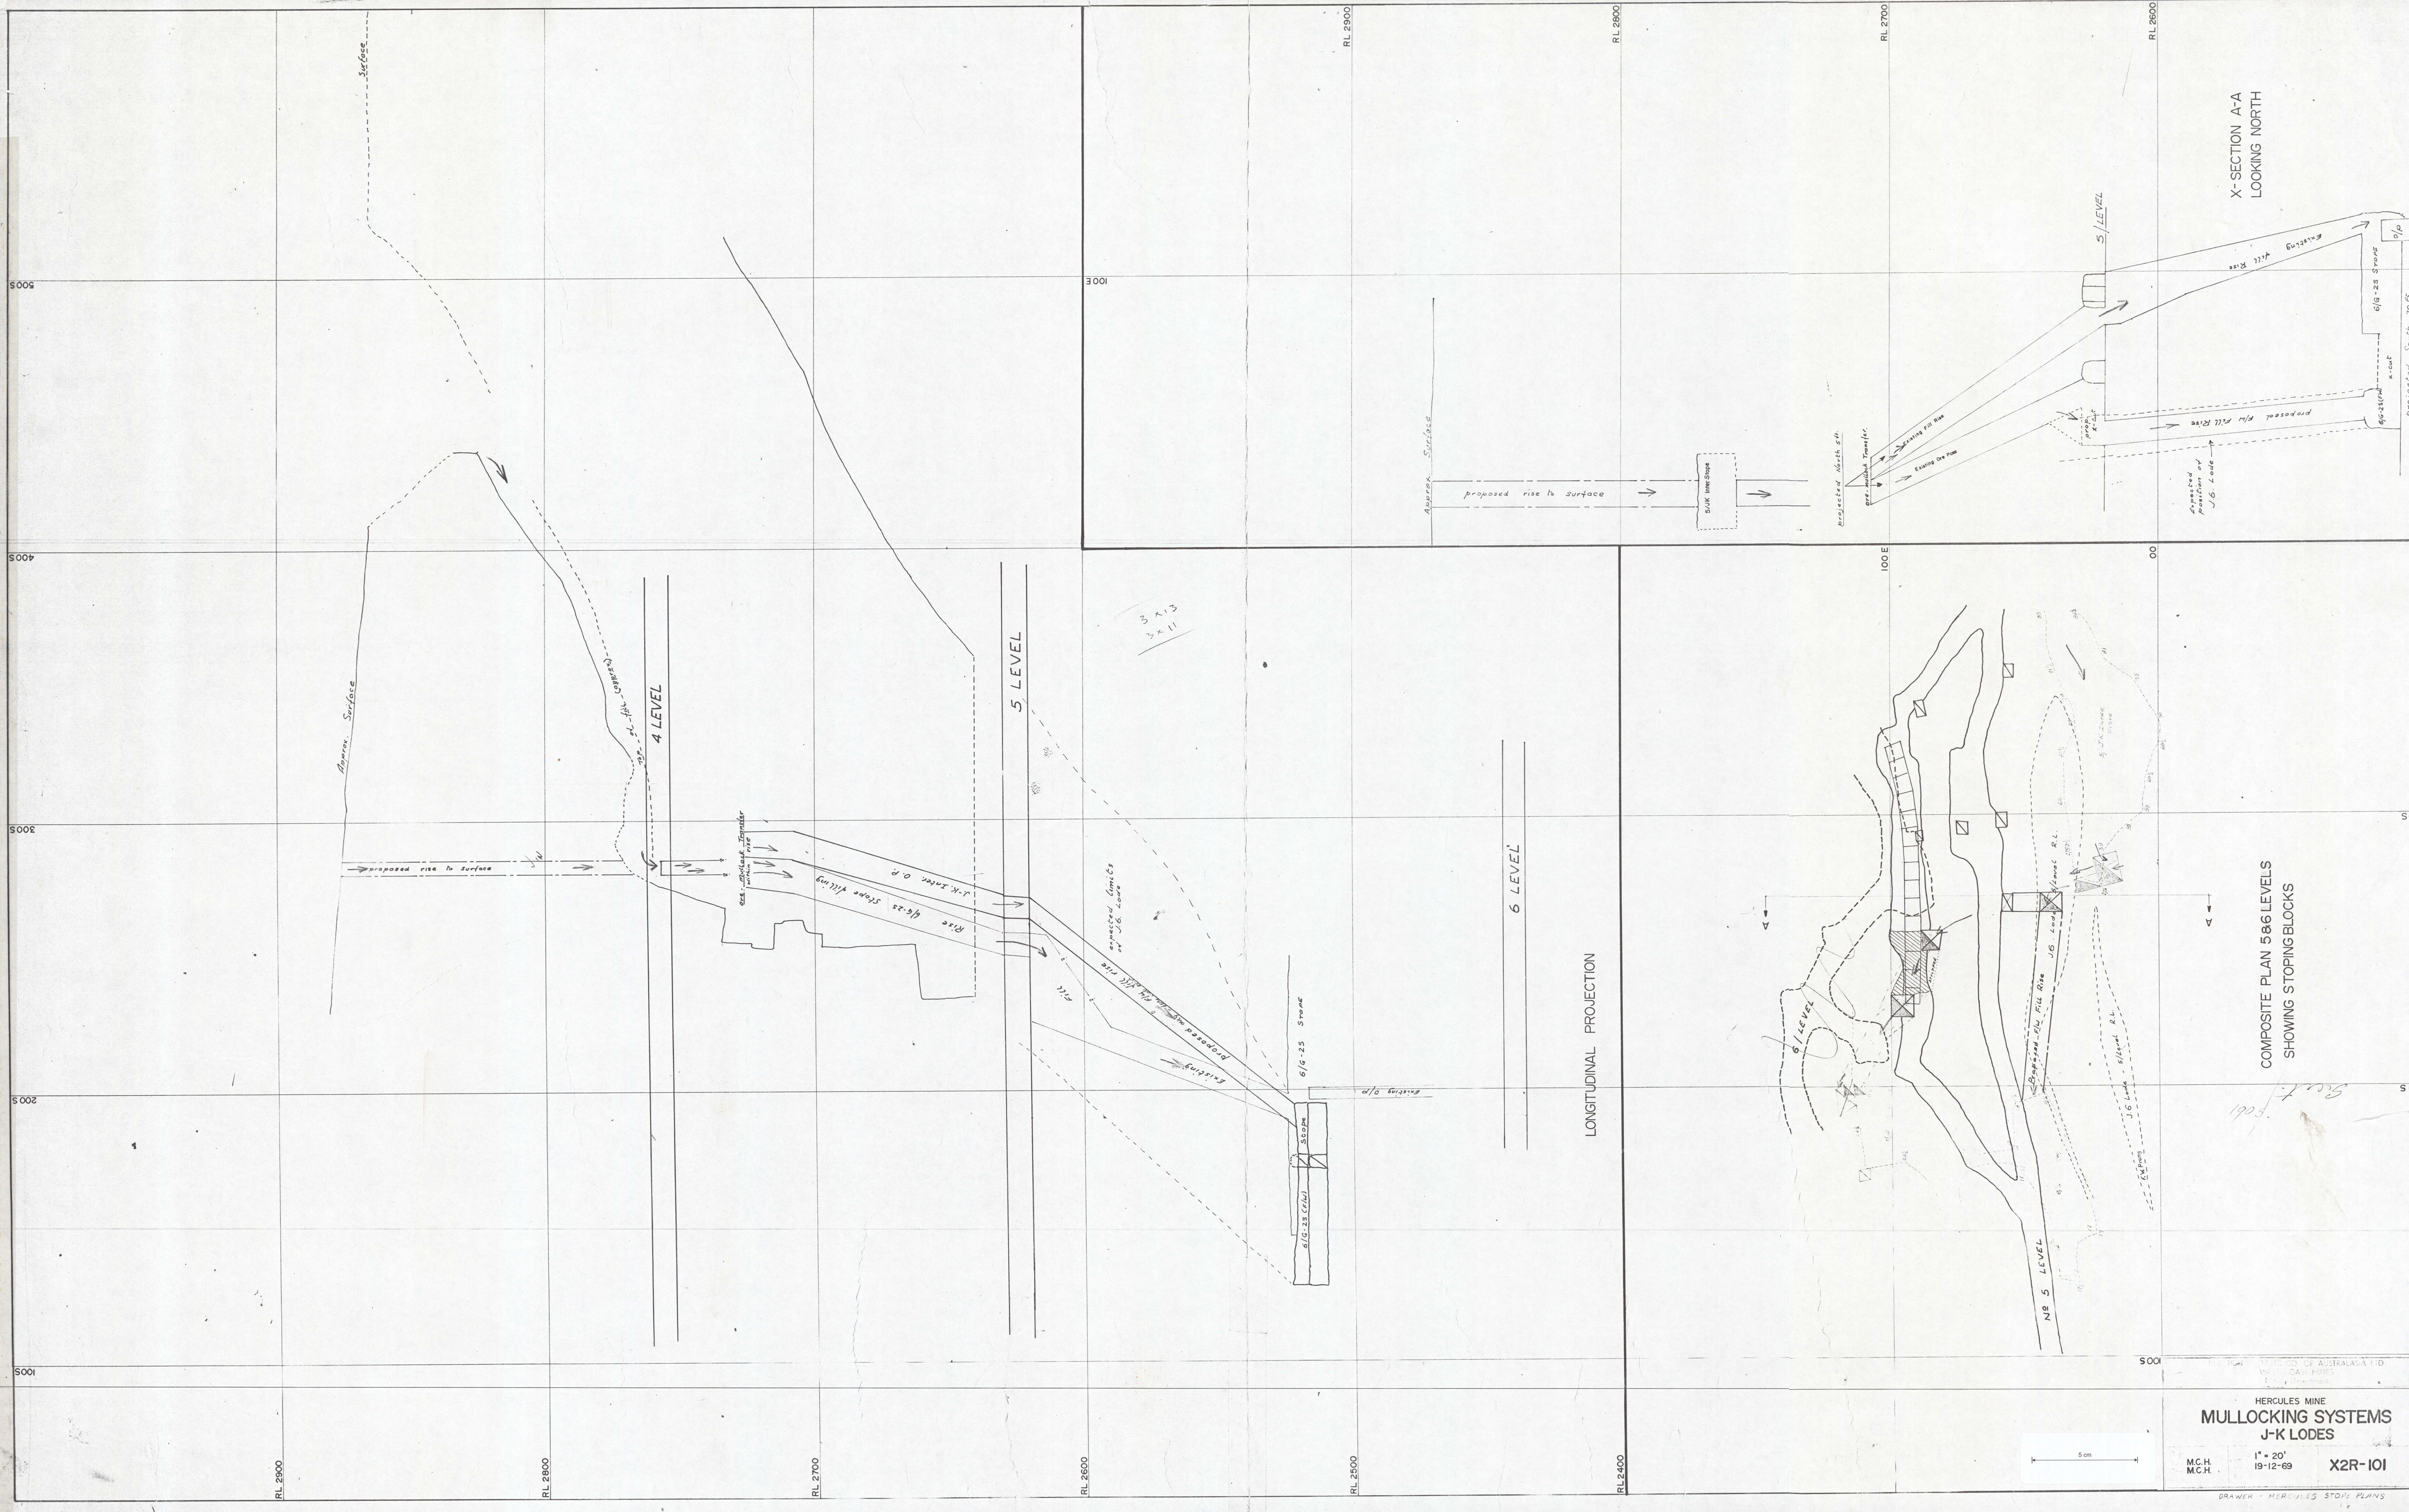

X-SECTION A-A
LOOKING NORTH

COMPOSITE PLAN 586 LEVELS
SHOWING STOPING BLOCKS